



Scale: 1"=160'-0"

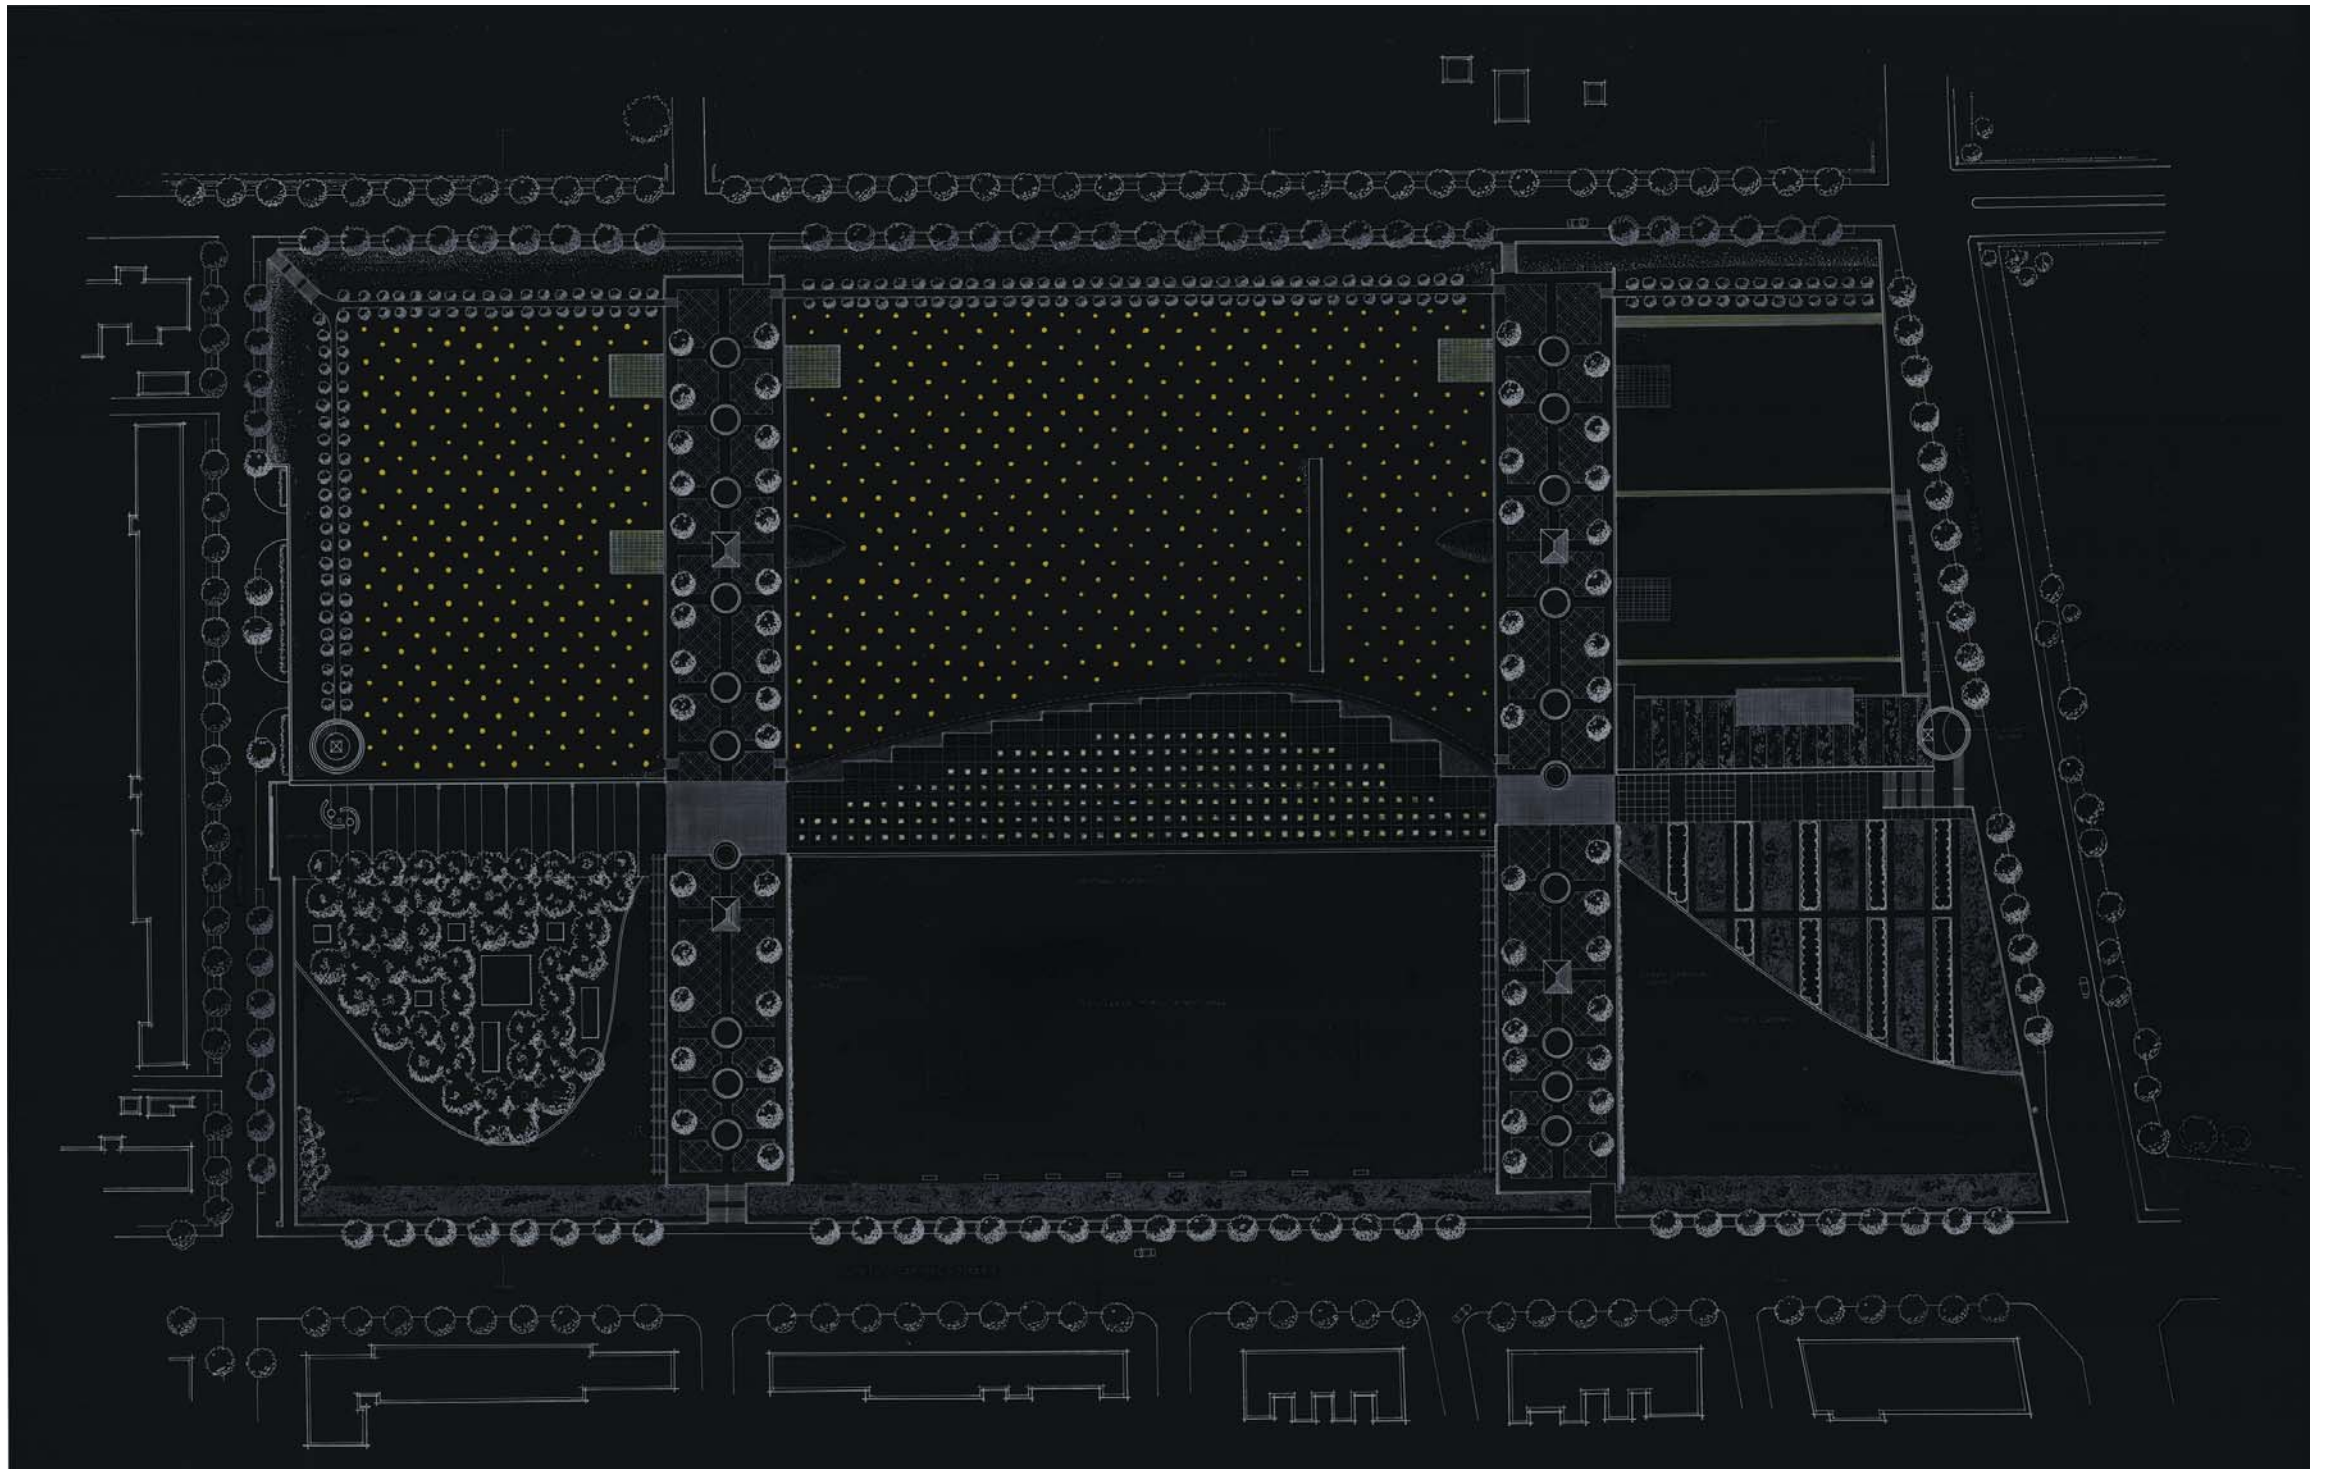

Appendix C

The site...ground level

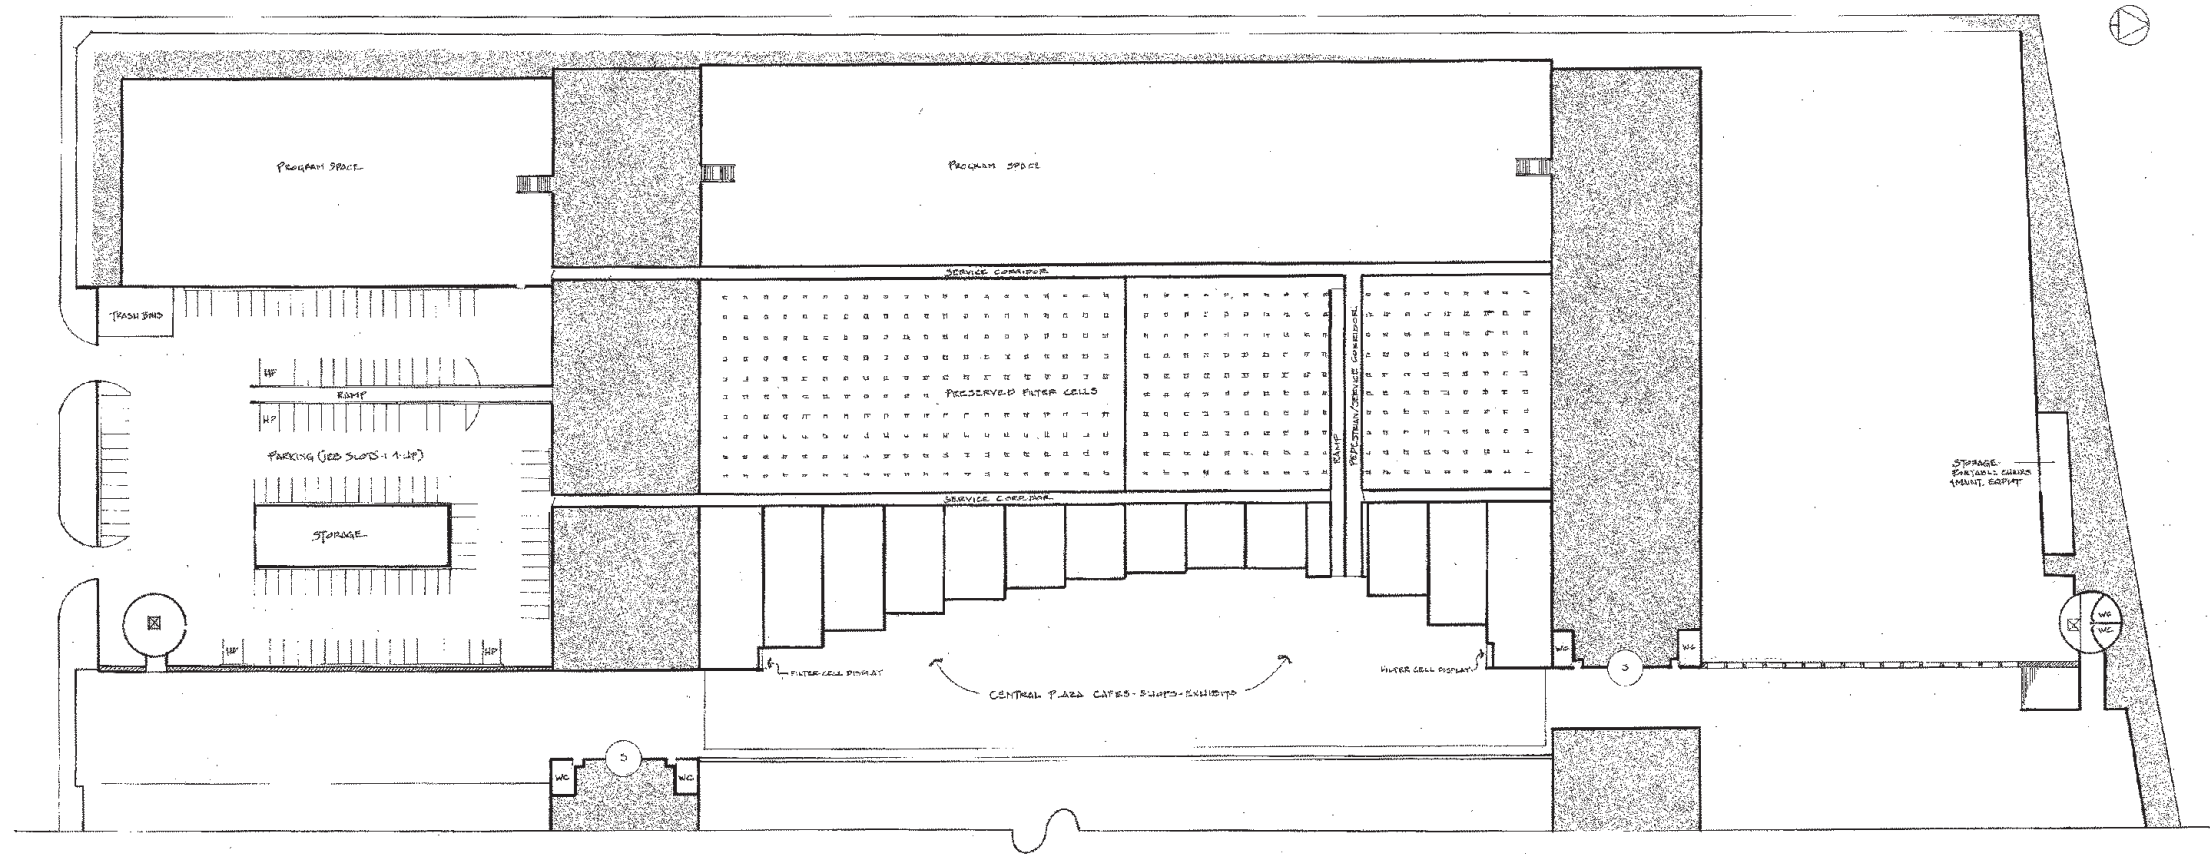


- KEY
- ⊠ WHEELCHAIR ELEVATOR
 - ⊠ WHEELCHAIR PARKING
 - ⊠ STAIRS
 - ⊠ RAMP

Scale: 1"=130'-0"

Appendix D

The site...elevation looking west

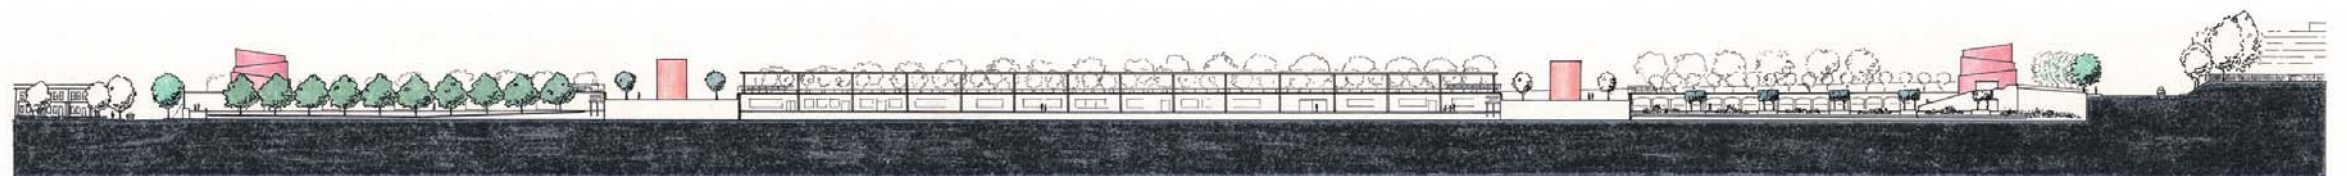

ELEVATION LOOKING WEST

Scale: 1"=130'-0"