




Study Axonometric at maximum building height

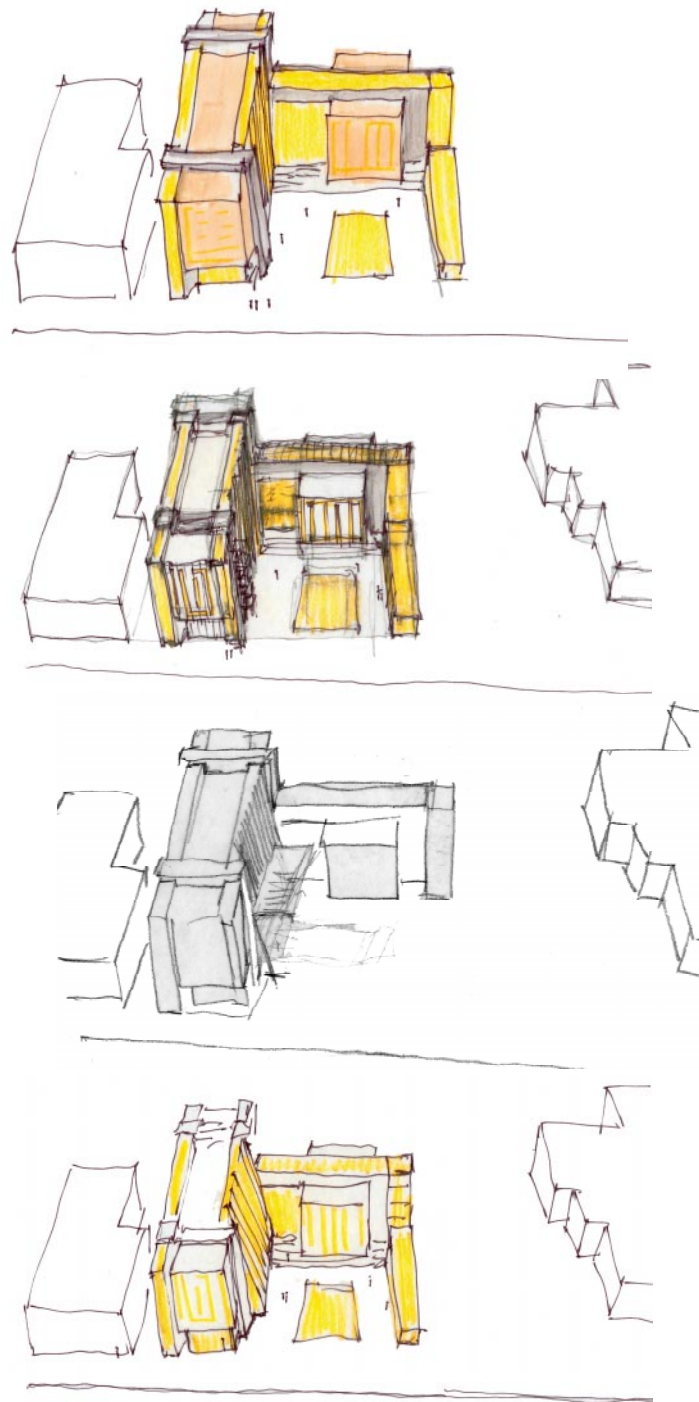

Axonometric Studies

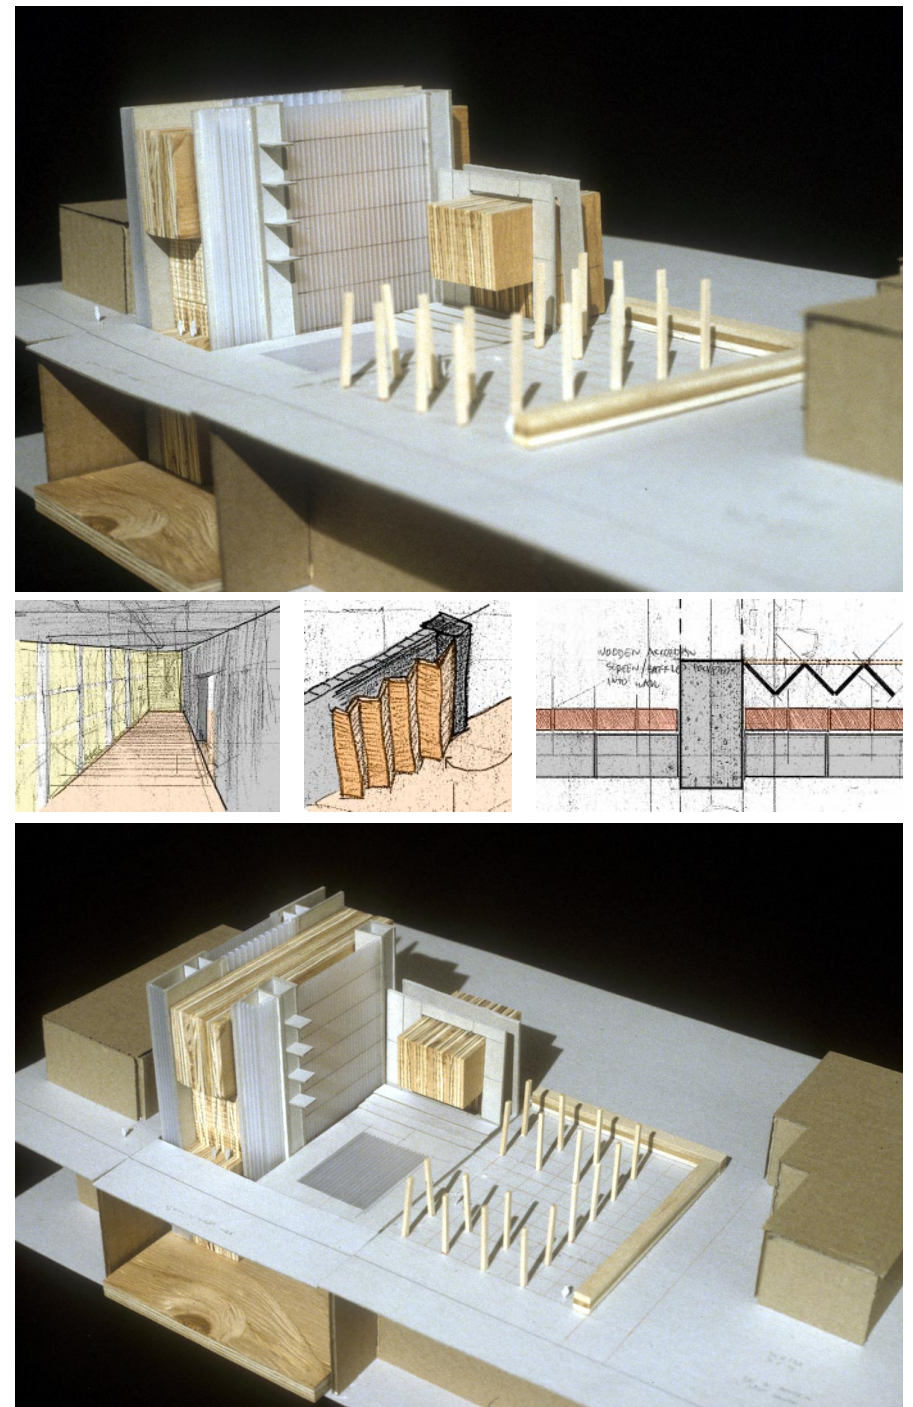


Study Model Views

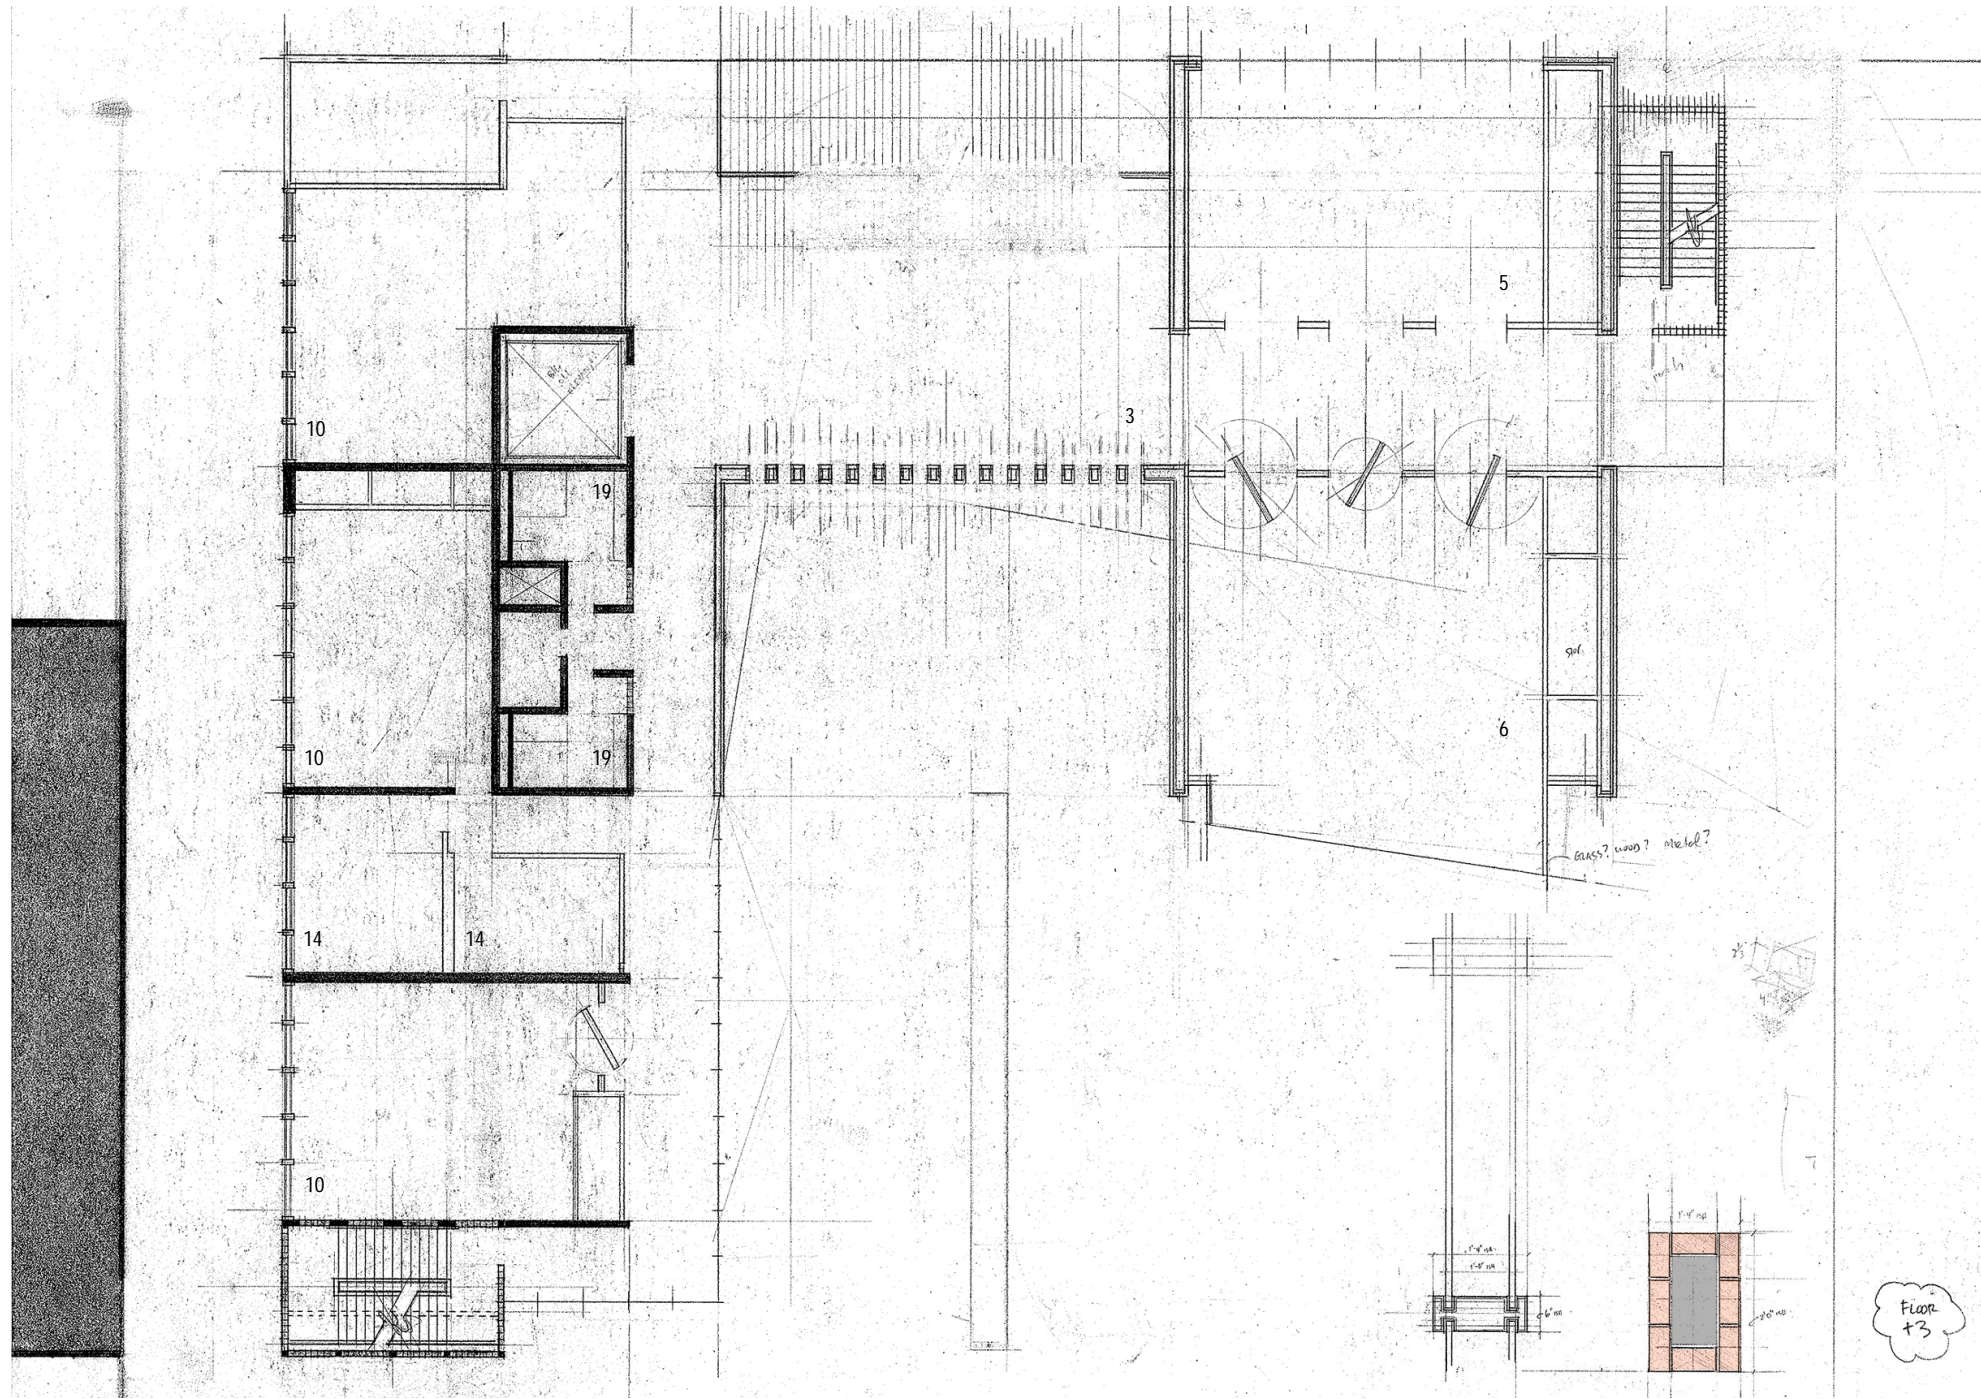


Ground Floor Plan 0 4 8 16

LEGEND

- 1. Recital Hall
- 2. Coat Check
- 3. Lobby/Breakout
- 4. Bookstore/Sales
- 5. Library
- 6. Performance Plaza
- 7. Path to Main Hall
- 8. Grassy Knoll
- 9. Main Performance Hall
- 10. Classroom/Conference
- 11. Digital Media
- 12. Practice Room
- 13. Informal Performance
- 14. Office
- 15. Administration
- 16. Kitchenette
- 17. Storage
- 18. Mechanical
- 19. Toilets

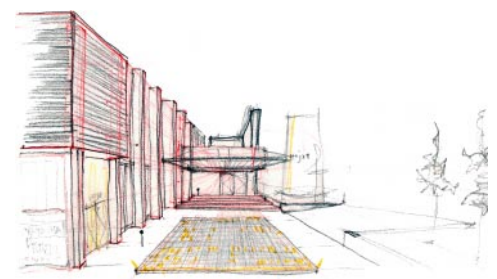


Study Perspective

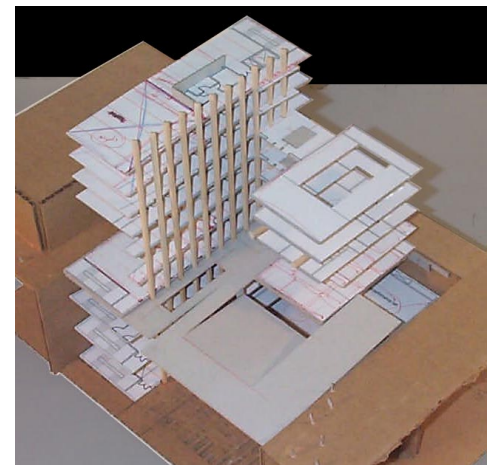


Massing Study Model

Floor +3

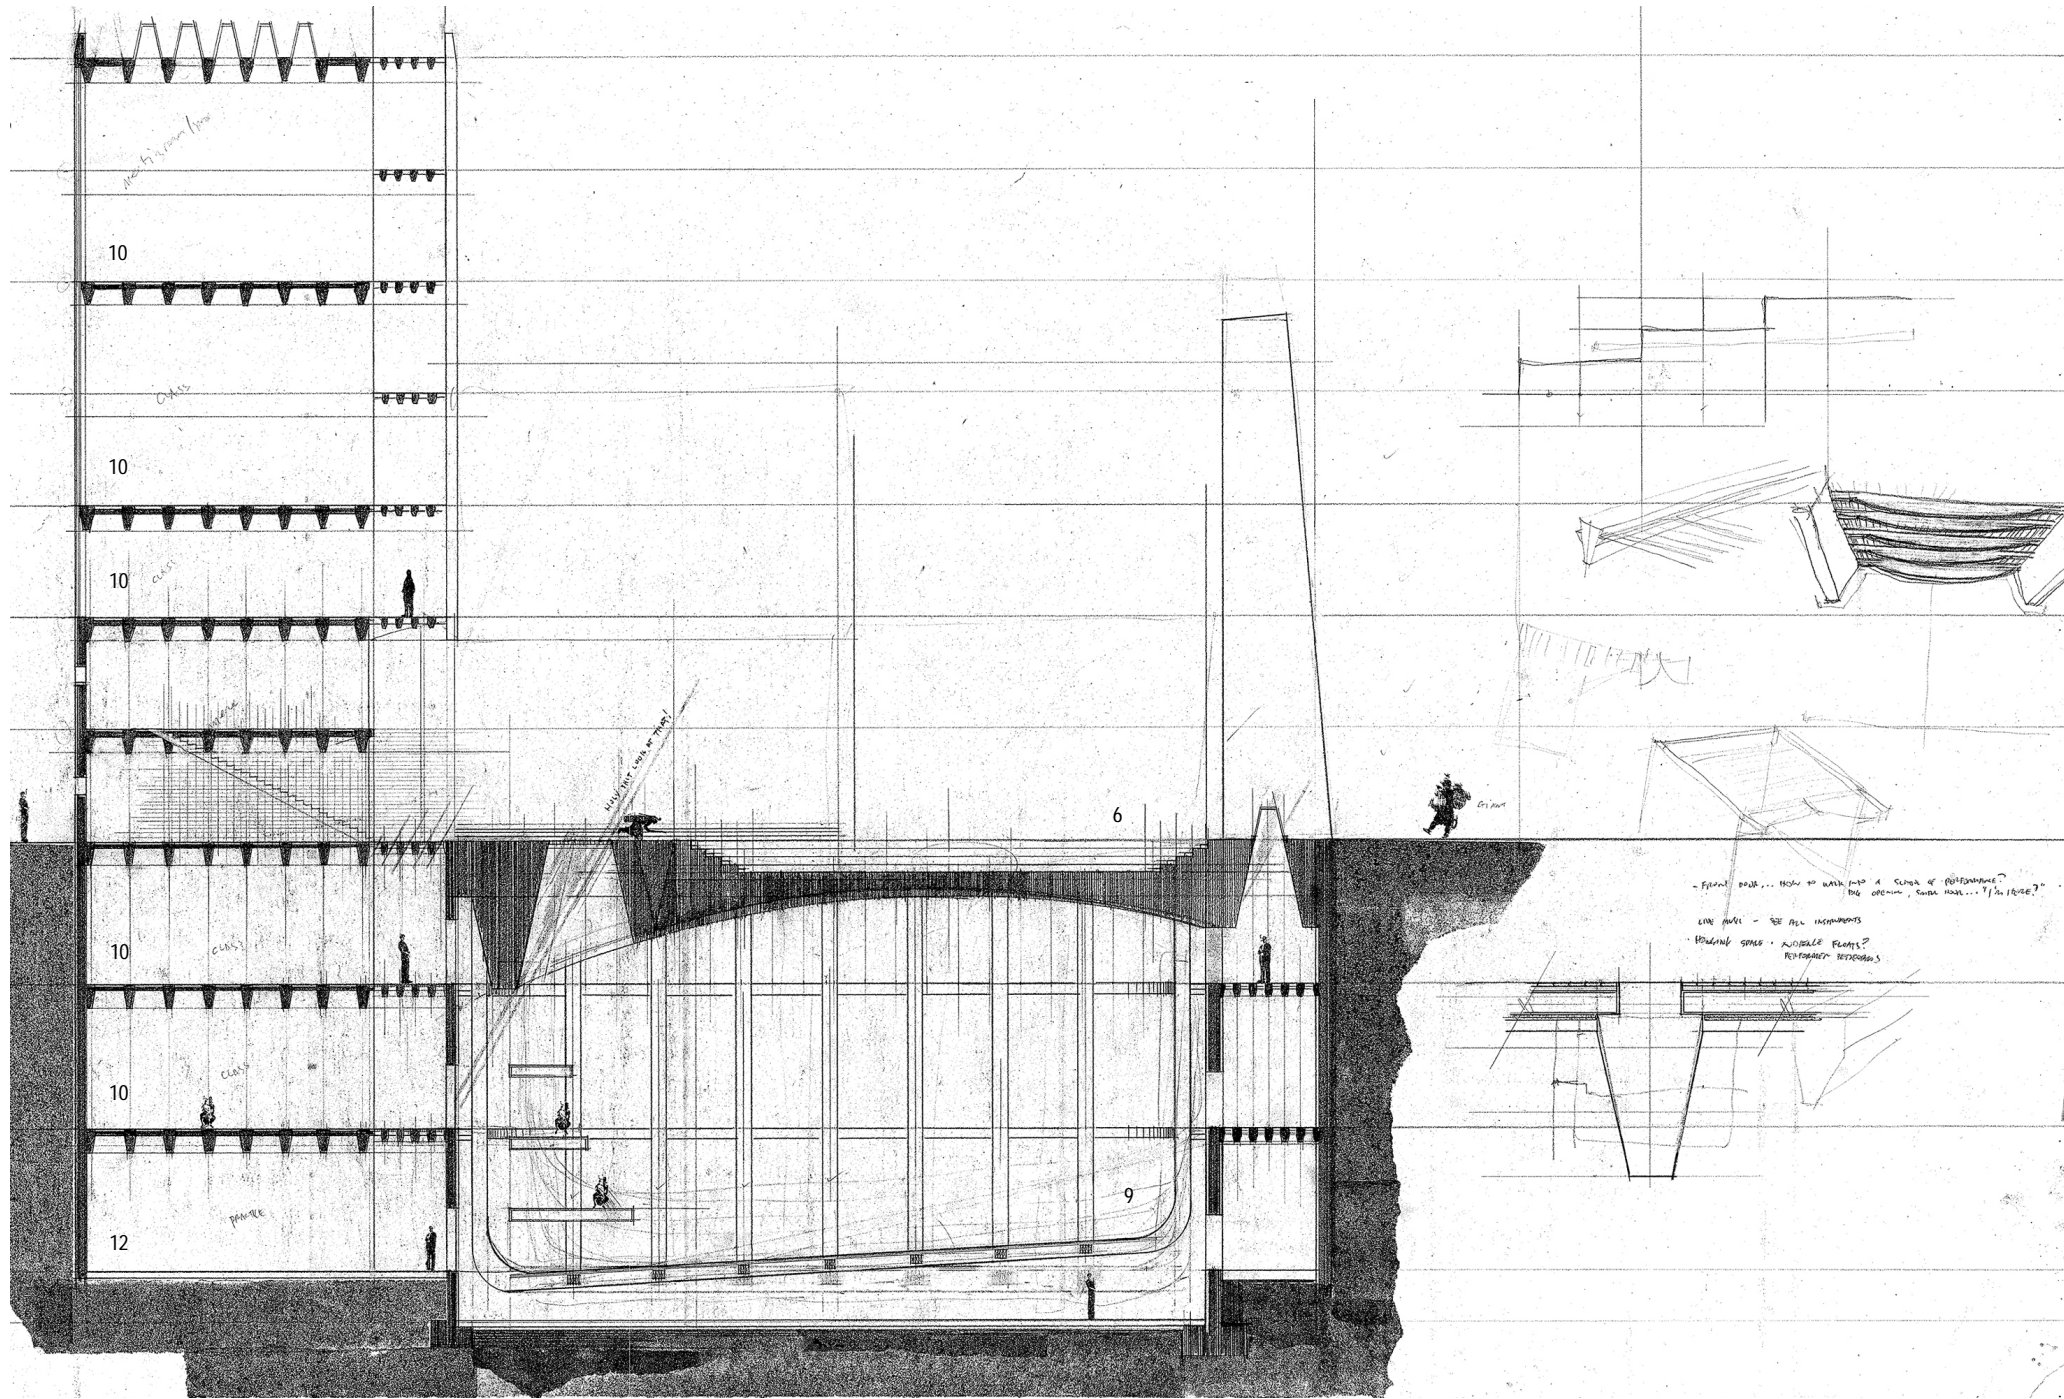

LEGEND





1. Recital Hall
2. Coat Check
3. Lobby/Breakout
4. Bookstore/Sales
5. Library
6. Performance Plaza
7. Path to Main Hall
8. Grassy Knoll
9. Main Performance Hall
10. Classroom/Conference
11. Digital Media
12. Practice Room
13. Informal Performance
14. Office
15. Administration
16. Kitchenette
17. Storage
18. Mechanical
19. Toilets

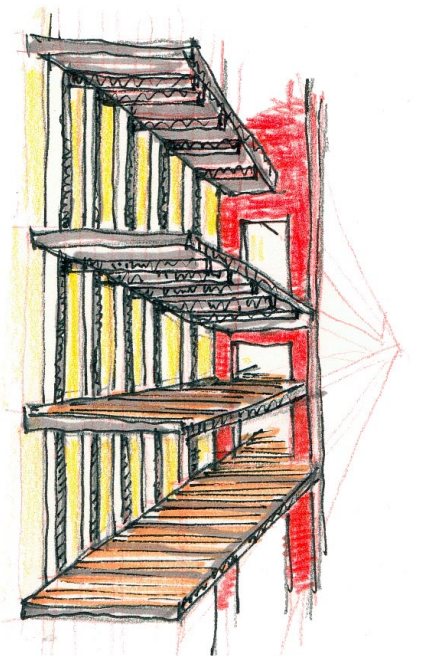

Section at Auditorium and Classroom Tower Looking North



0 4 8 16

Study Perspective at Classroom Tower corridor

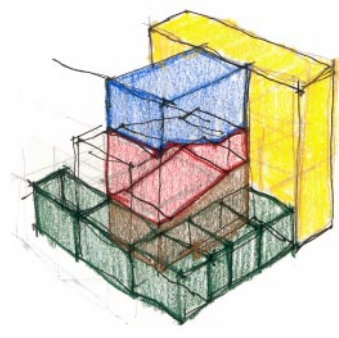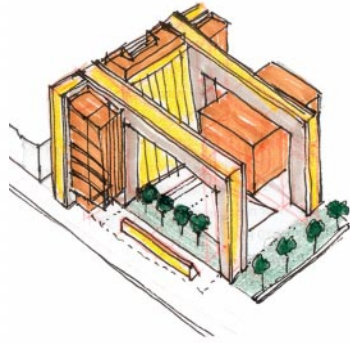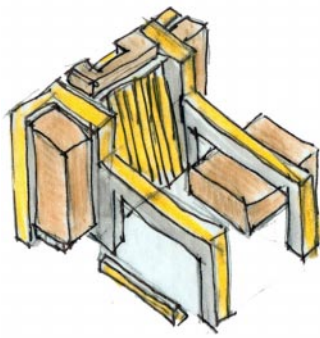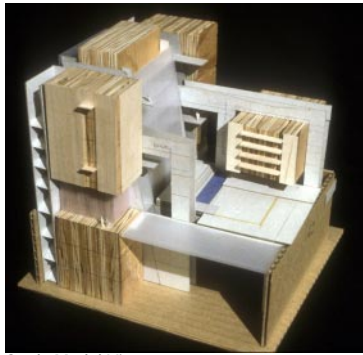


Study Model Views


Study/Programmatic Axonometrics

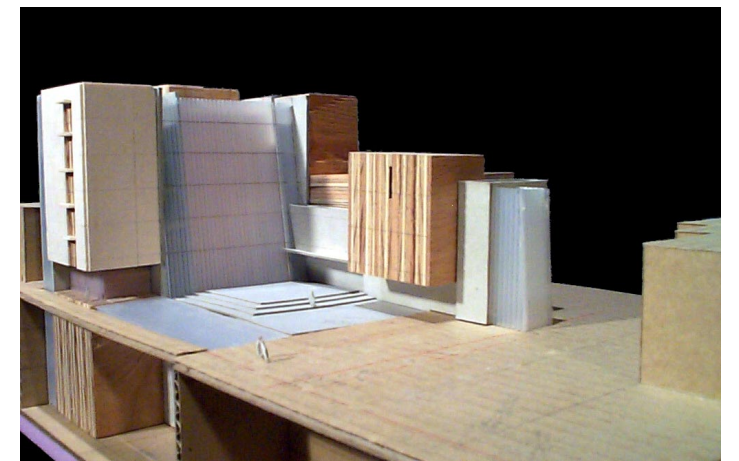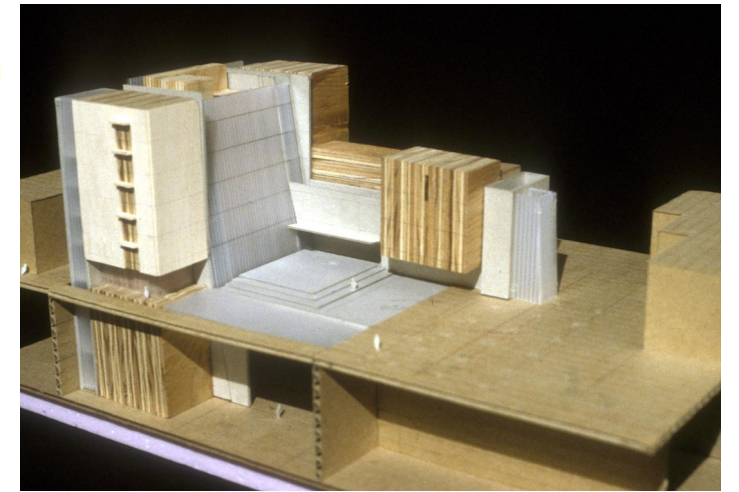



Study Model Views

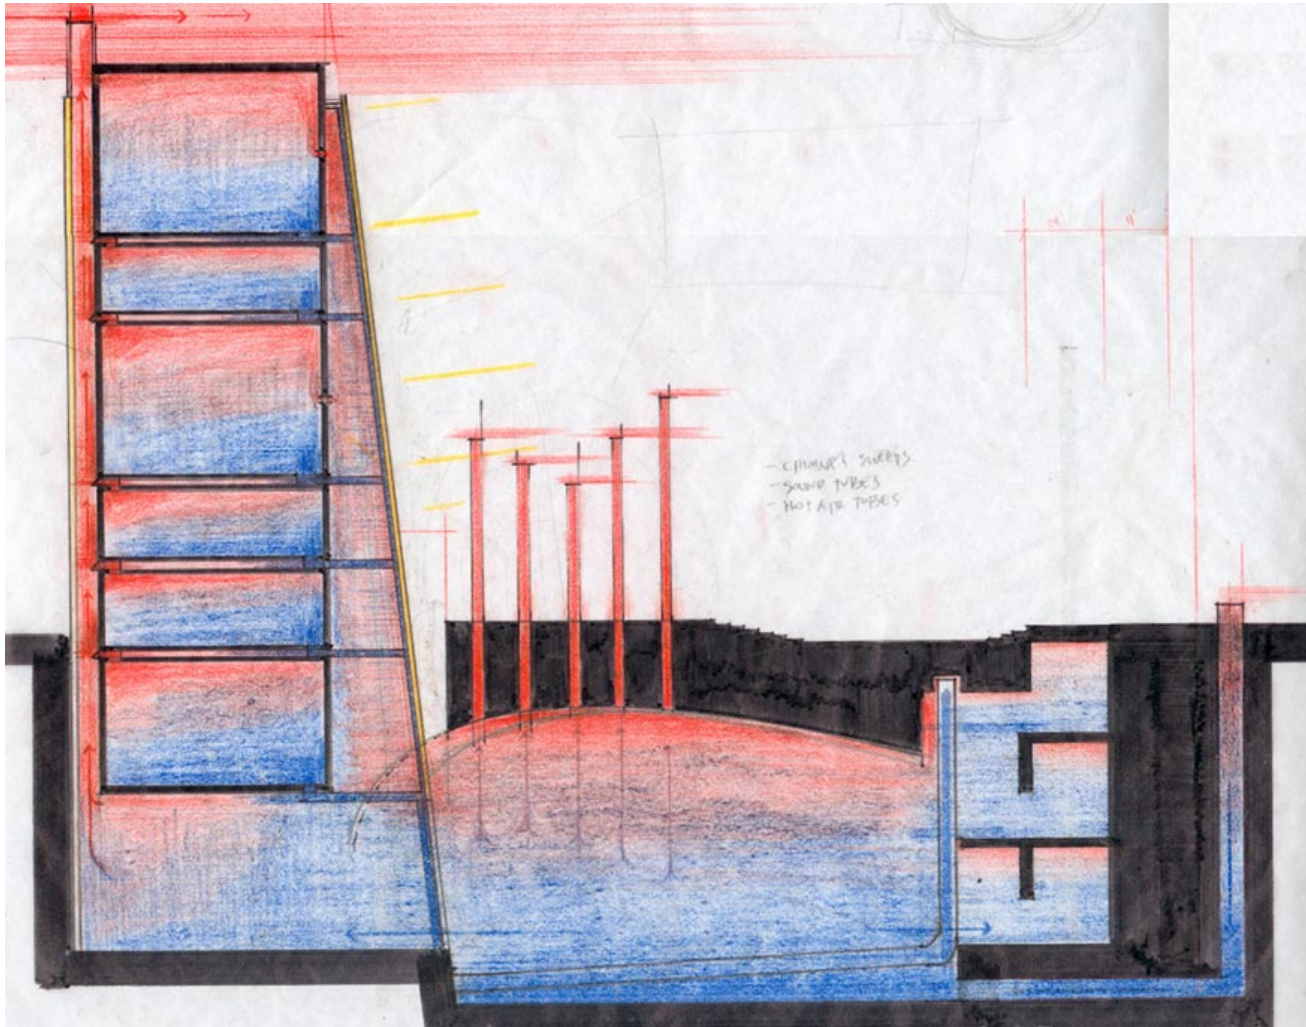


Study Section showing path of air through building (the "breath" of the building)

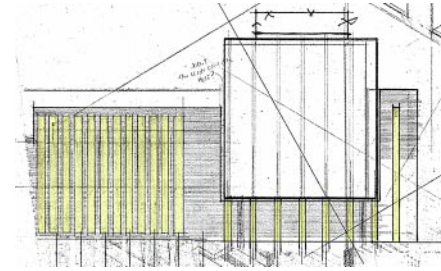


Partial Elevation Study

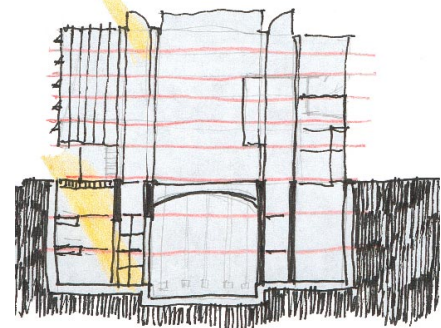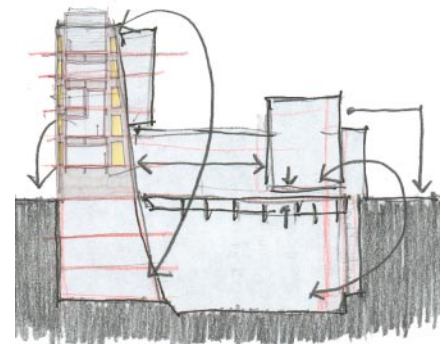


Sketch Sections

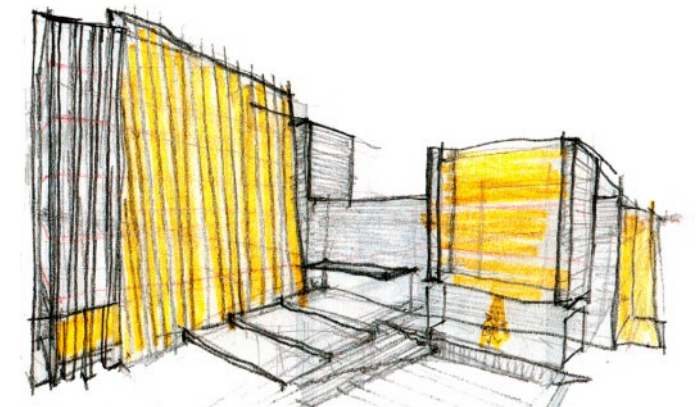

Sketch Perspective

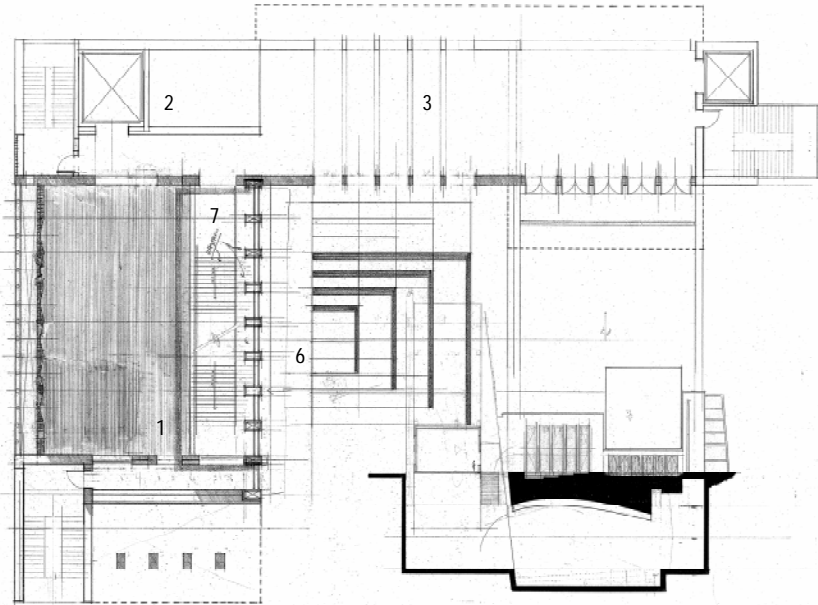


Ground Floor Plan

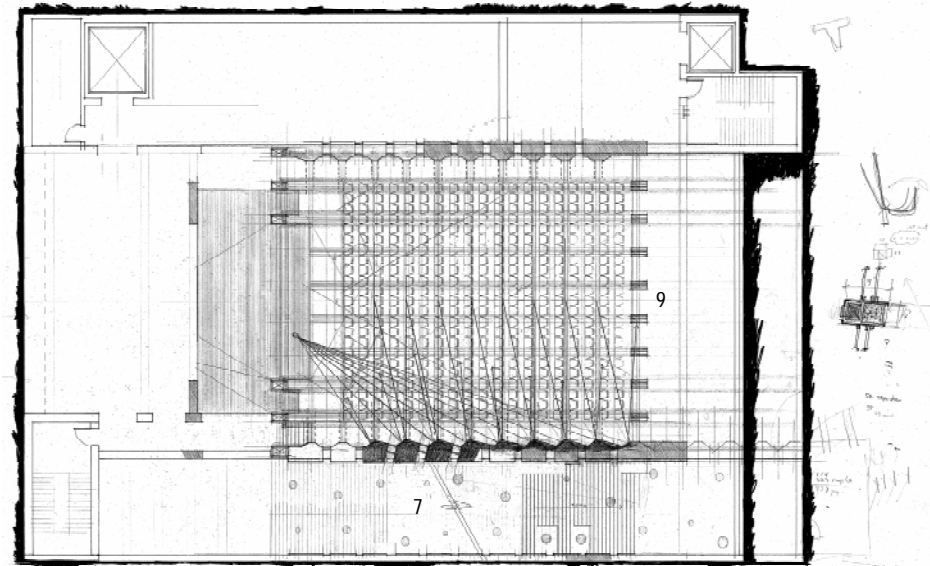


Sub-Level 3 Plan

LEGEND



- 1. Recital Hall
- 2. Coat Check
- 3. Lobby/Breakout
- 4. Bookstore/Sales
- 5. Library
- 6. Performance Plaza
- 7. Path to Main Hall
- 8. Grassy Knoll
- 9. Main Performance Hall
- 10. Classroom/Conference
- 11. Digital Media
- 12. Practice Room
- 13. Informal Performance
- 14. Office
- 15. Administration
- 16. Kitchenette
- 17. Storage
- 18. Mechanical
- 19. Toilets

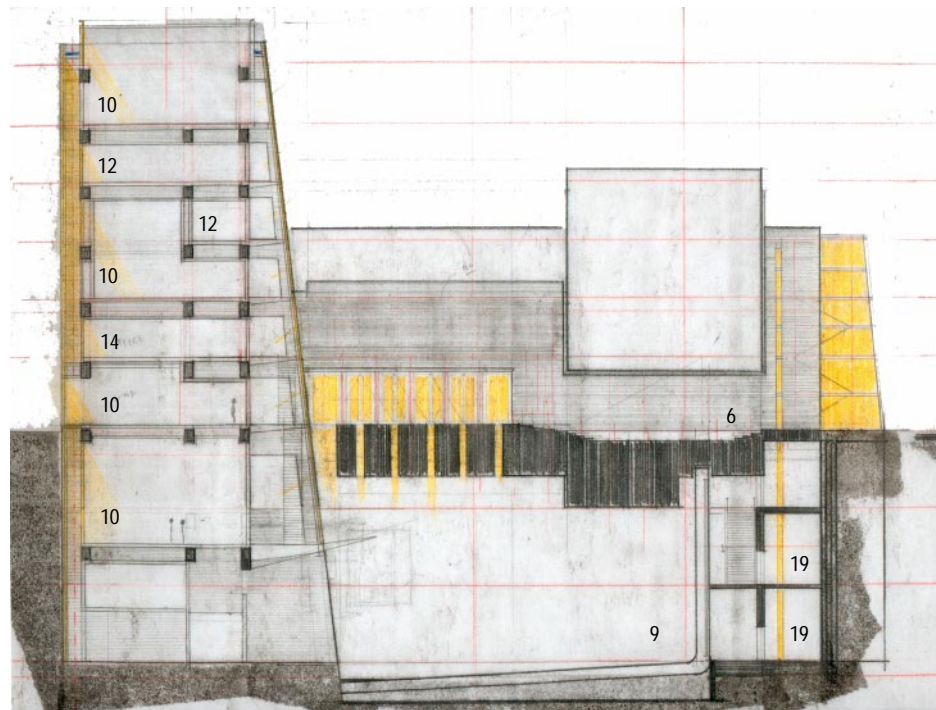

Section Looking North

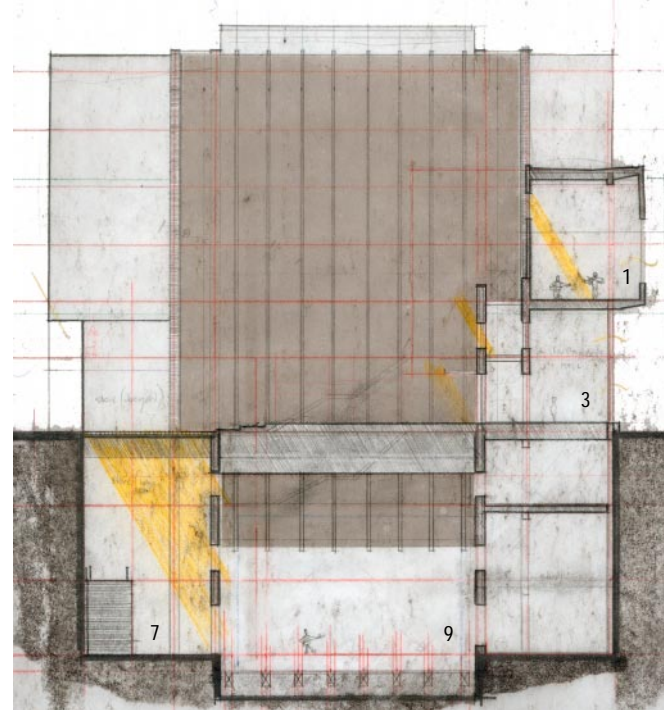

Section Looking West

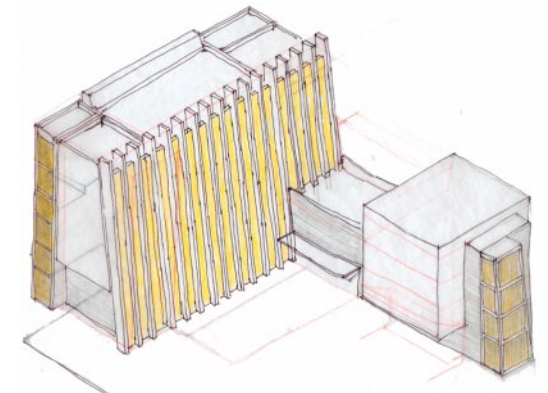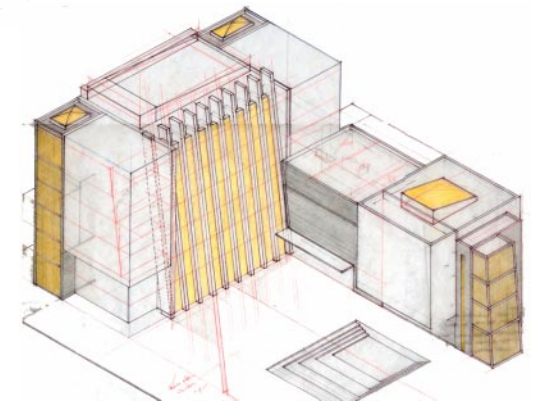

Axonometric Studies