

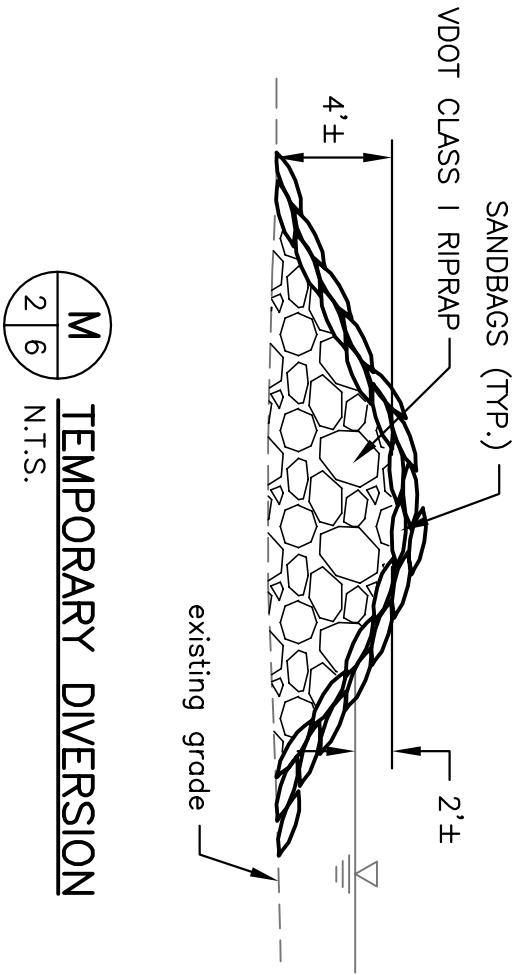


C ALTERNATE BYPASS GRADING
SCALE: AS SHOWN

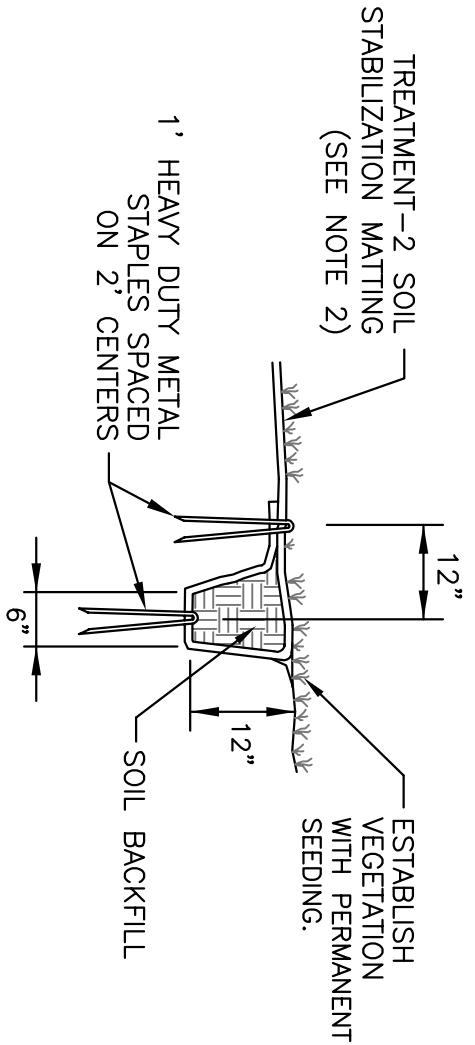

NOTES:

- WHERE BLOCK MEETS EXISTING BEDROCK ON STREAMBED, CUT BLOCK TO MATCH BEDROCK AND GROUT BLOCK TO THE BEDROCK.
- SOIL STABILIZATION MATTING WITHIN DAM REGRADE AREA SHALL BE TREATMENT-2 AND SHALL BE STAPLED USING PATTERN 'D' (3.5 STAPLES PER SQ. YD.).

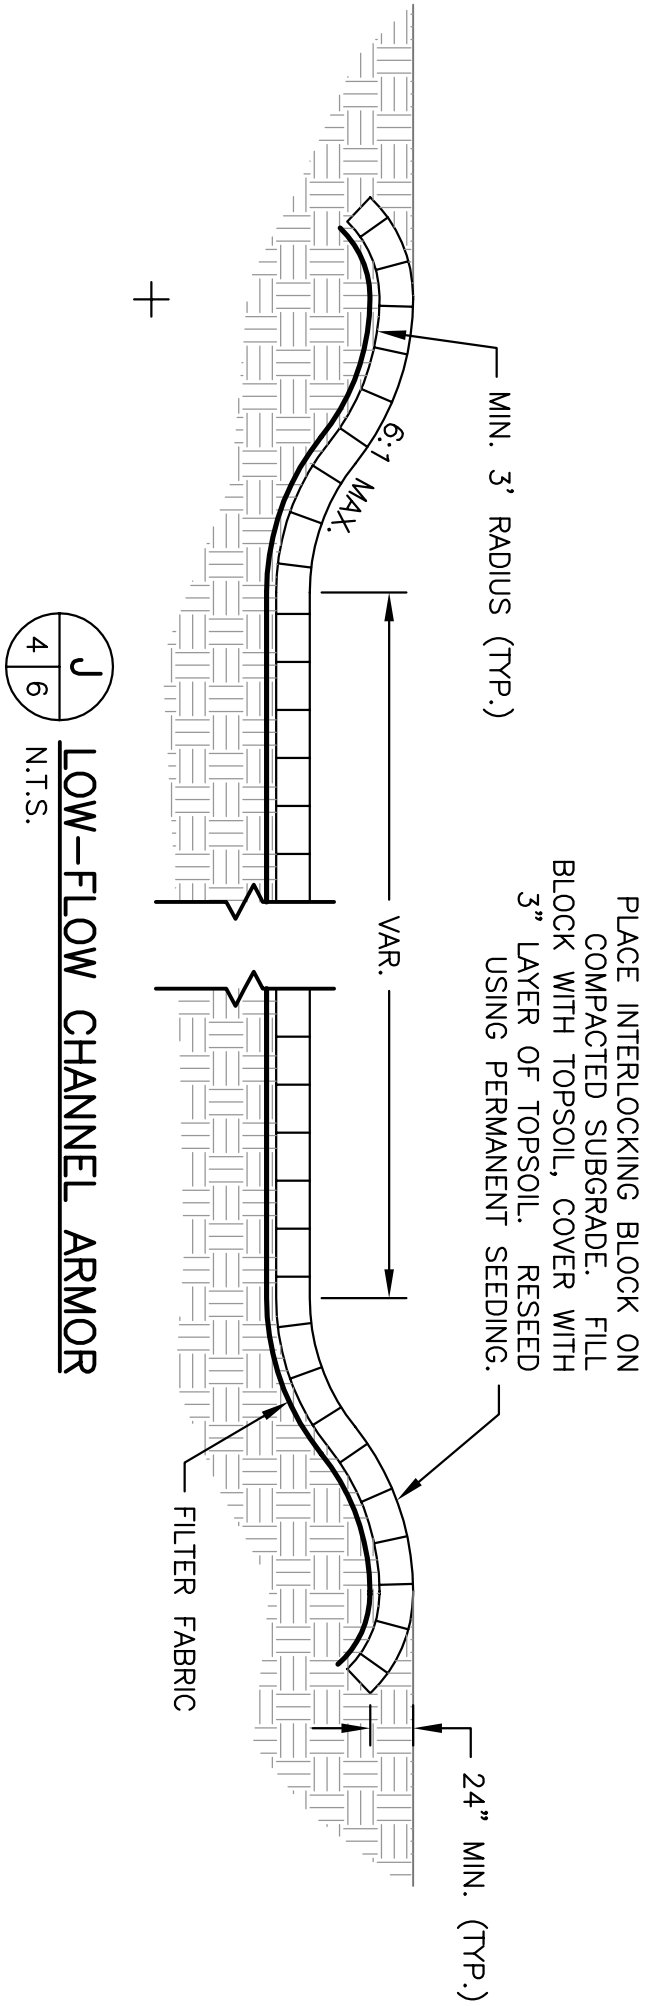