



7th avenue elevation

0' 25' 50'

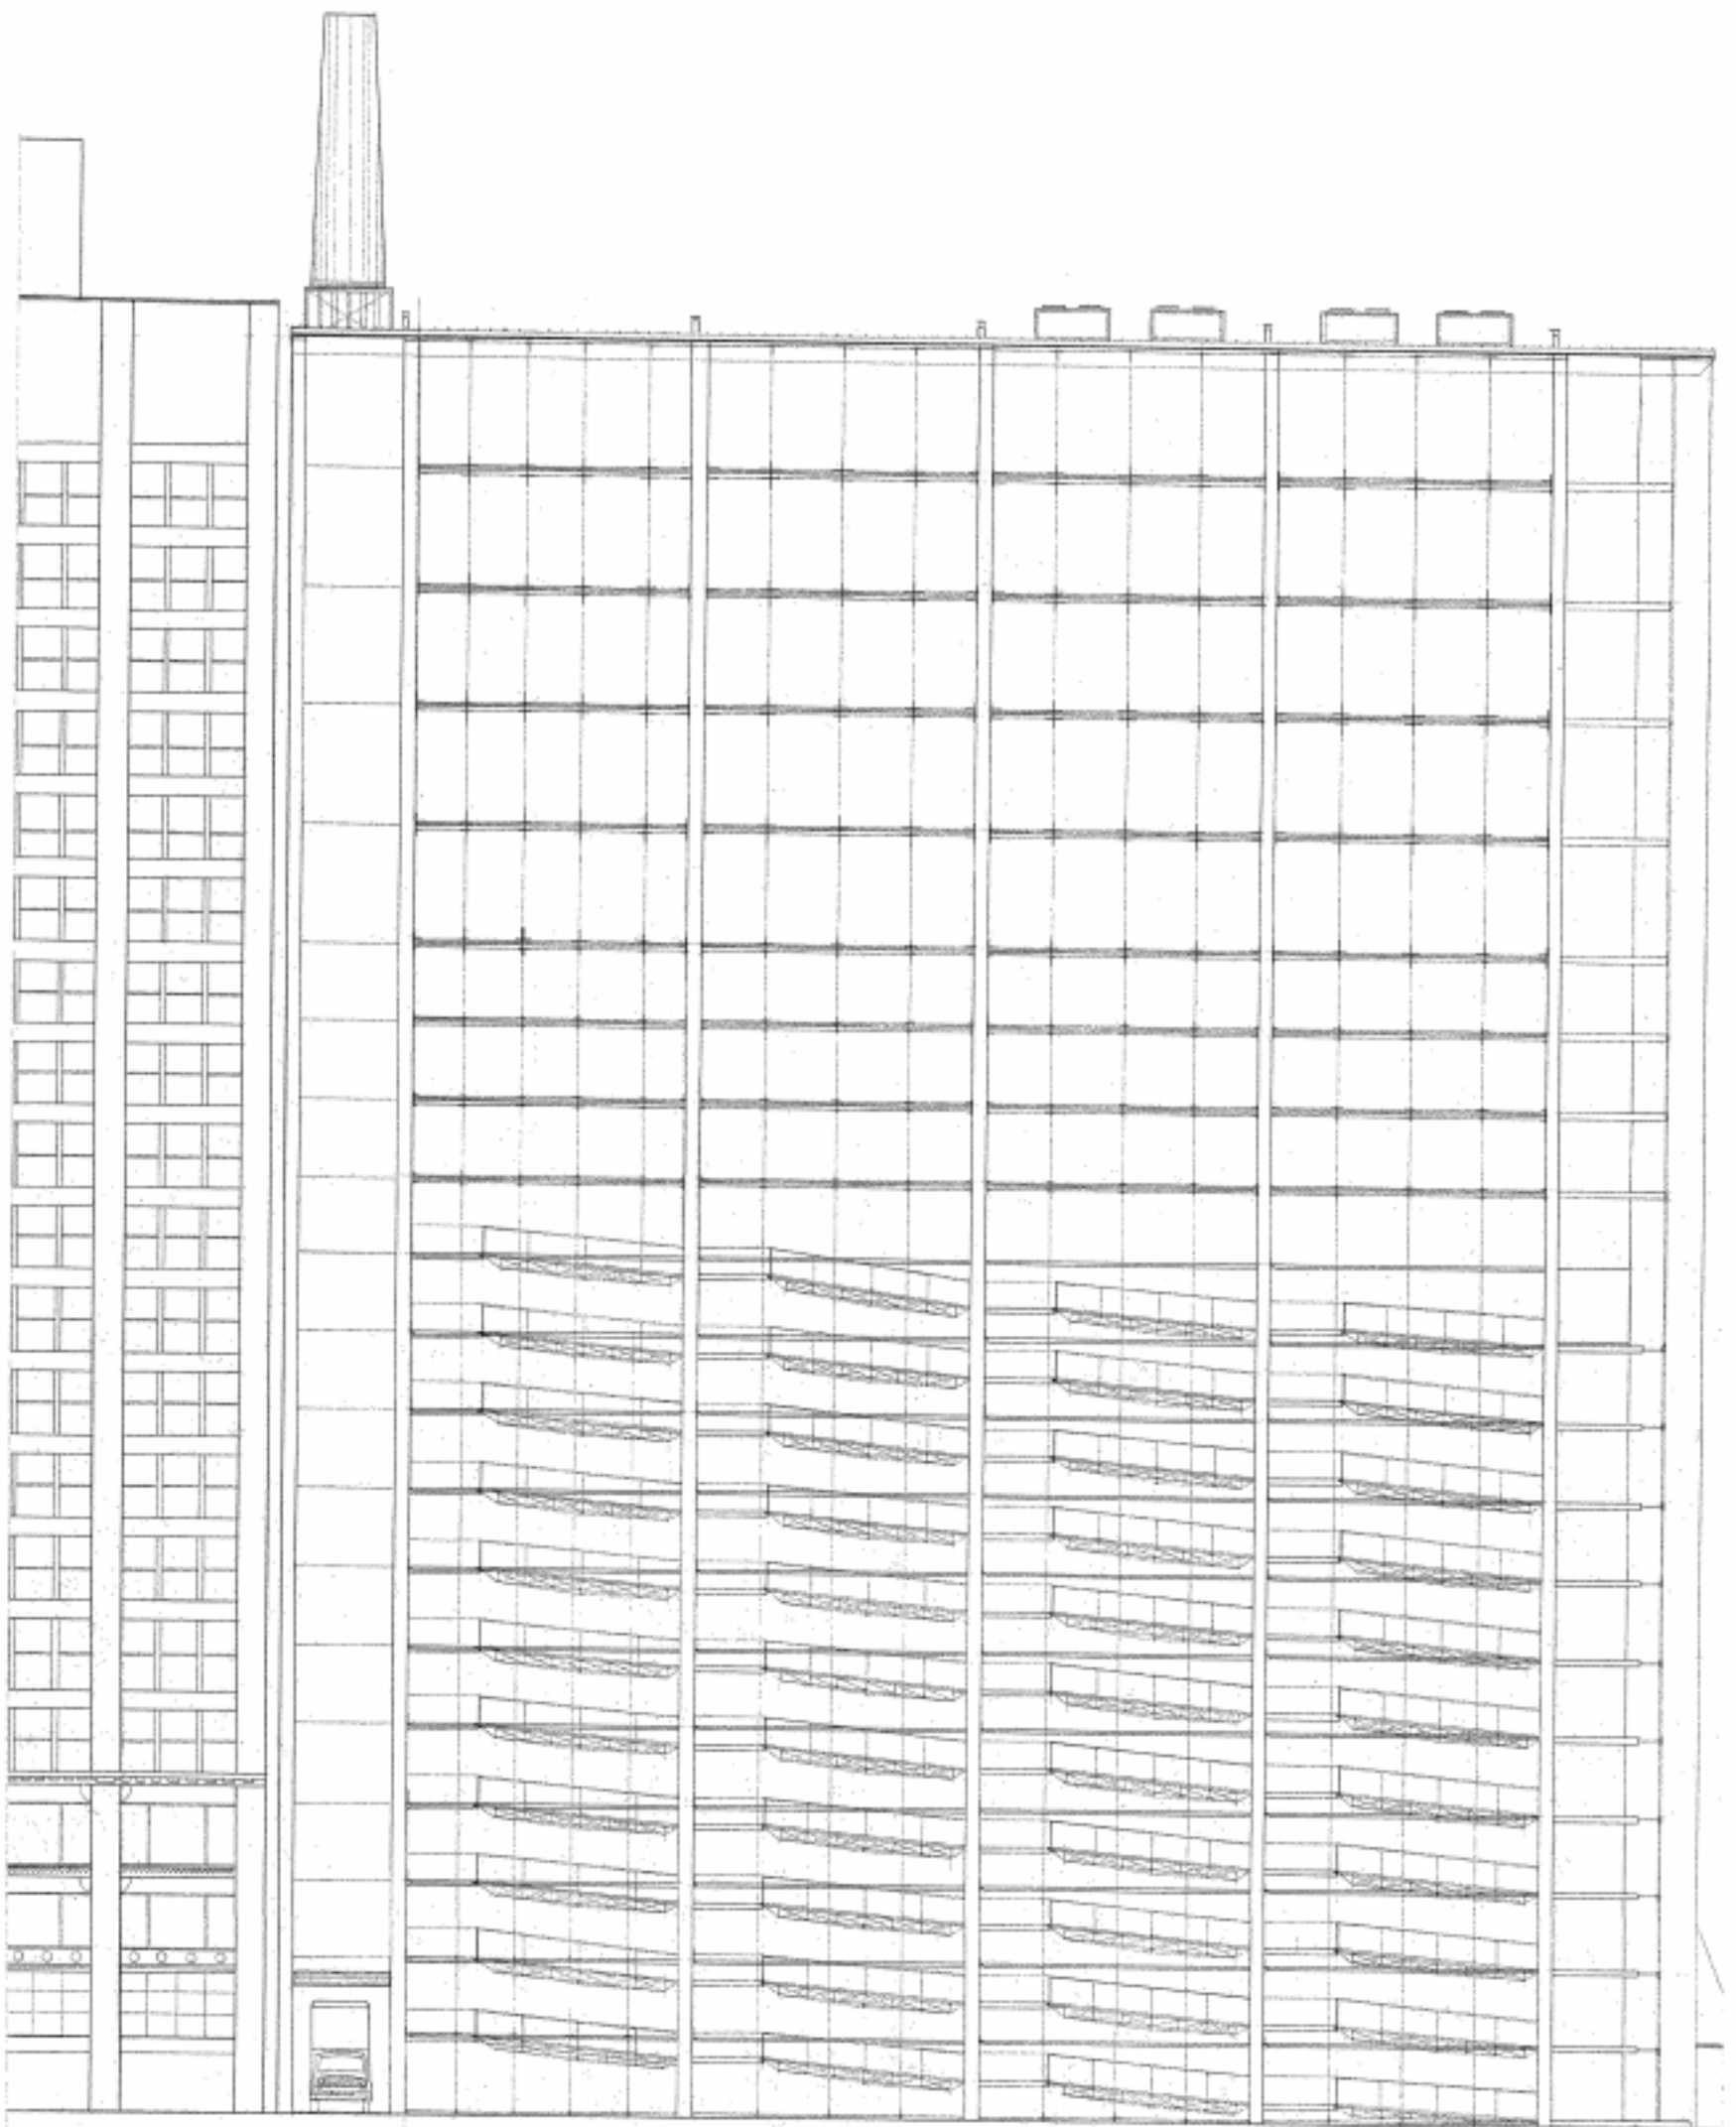

38th street elevation

0' 25' 50'

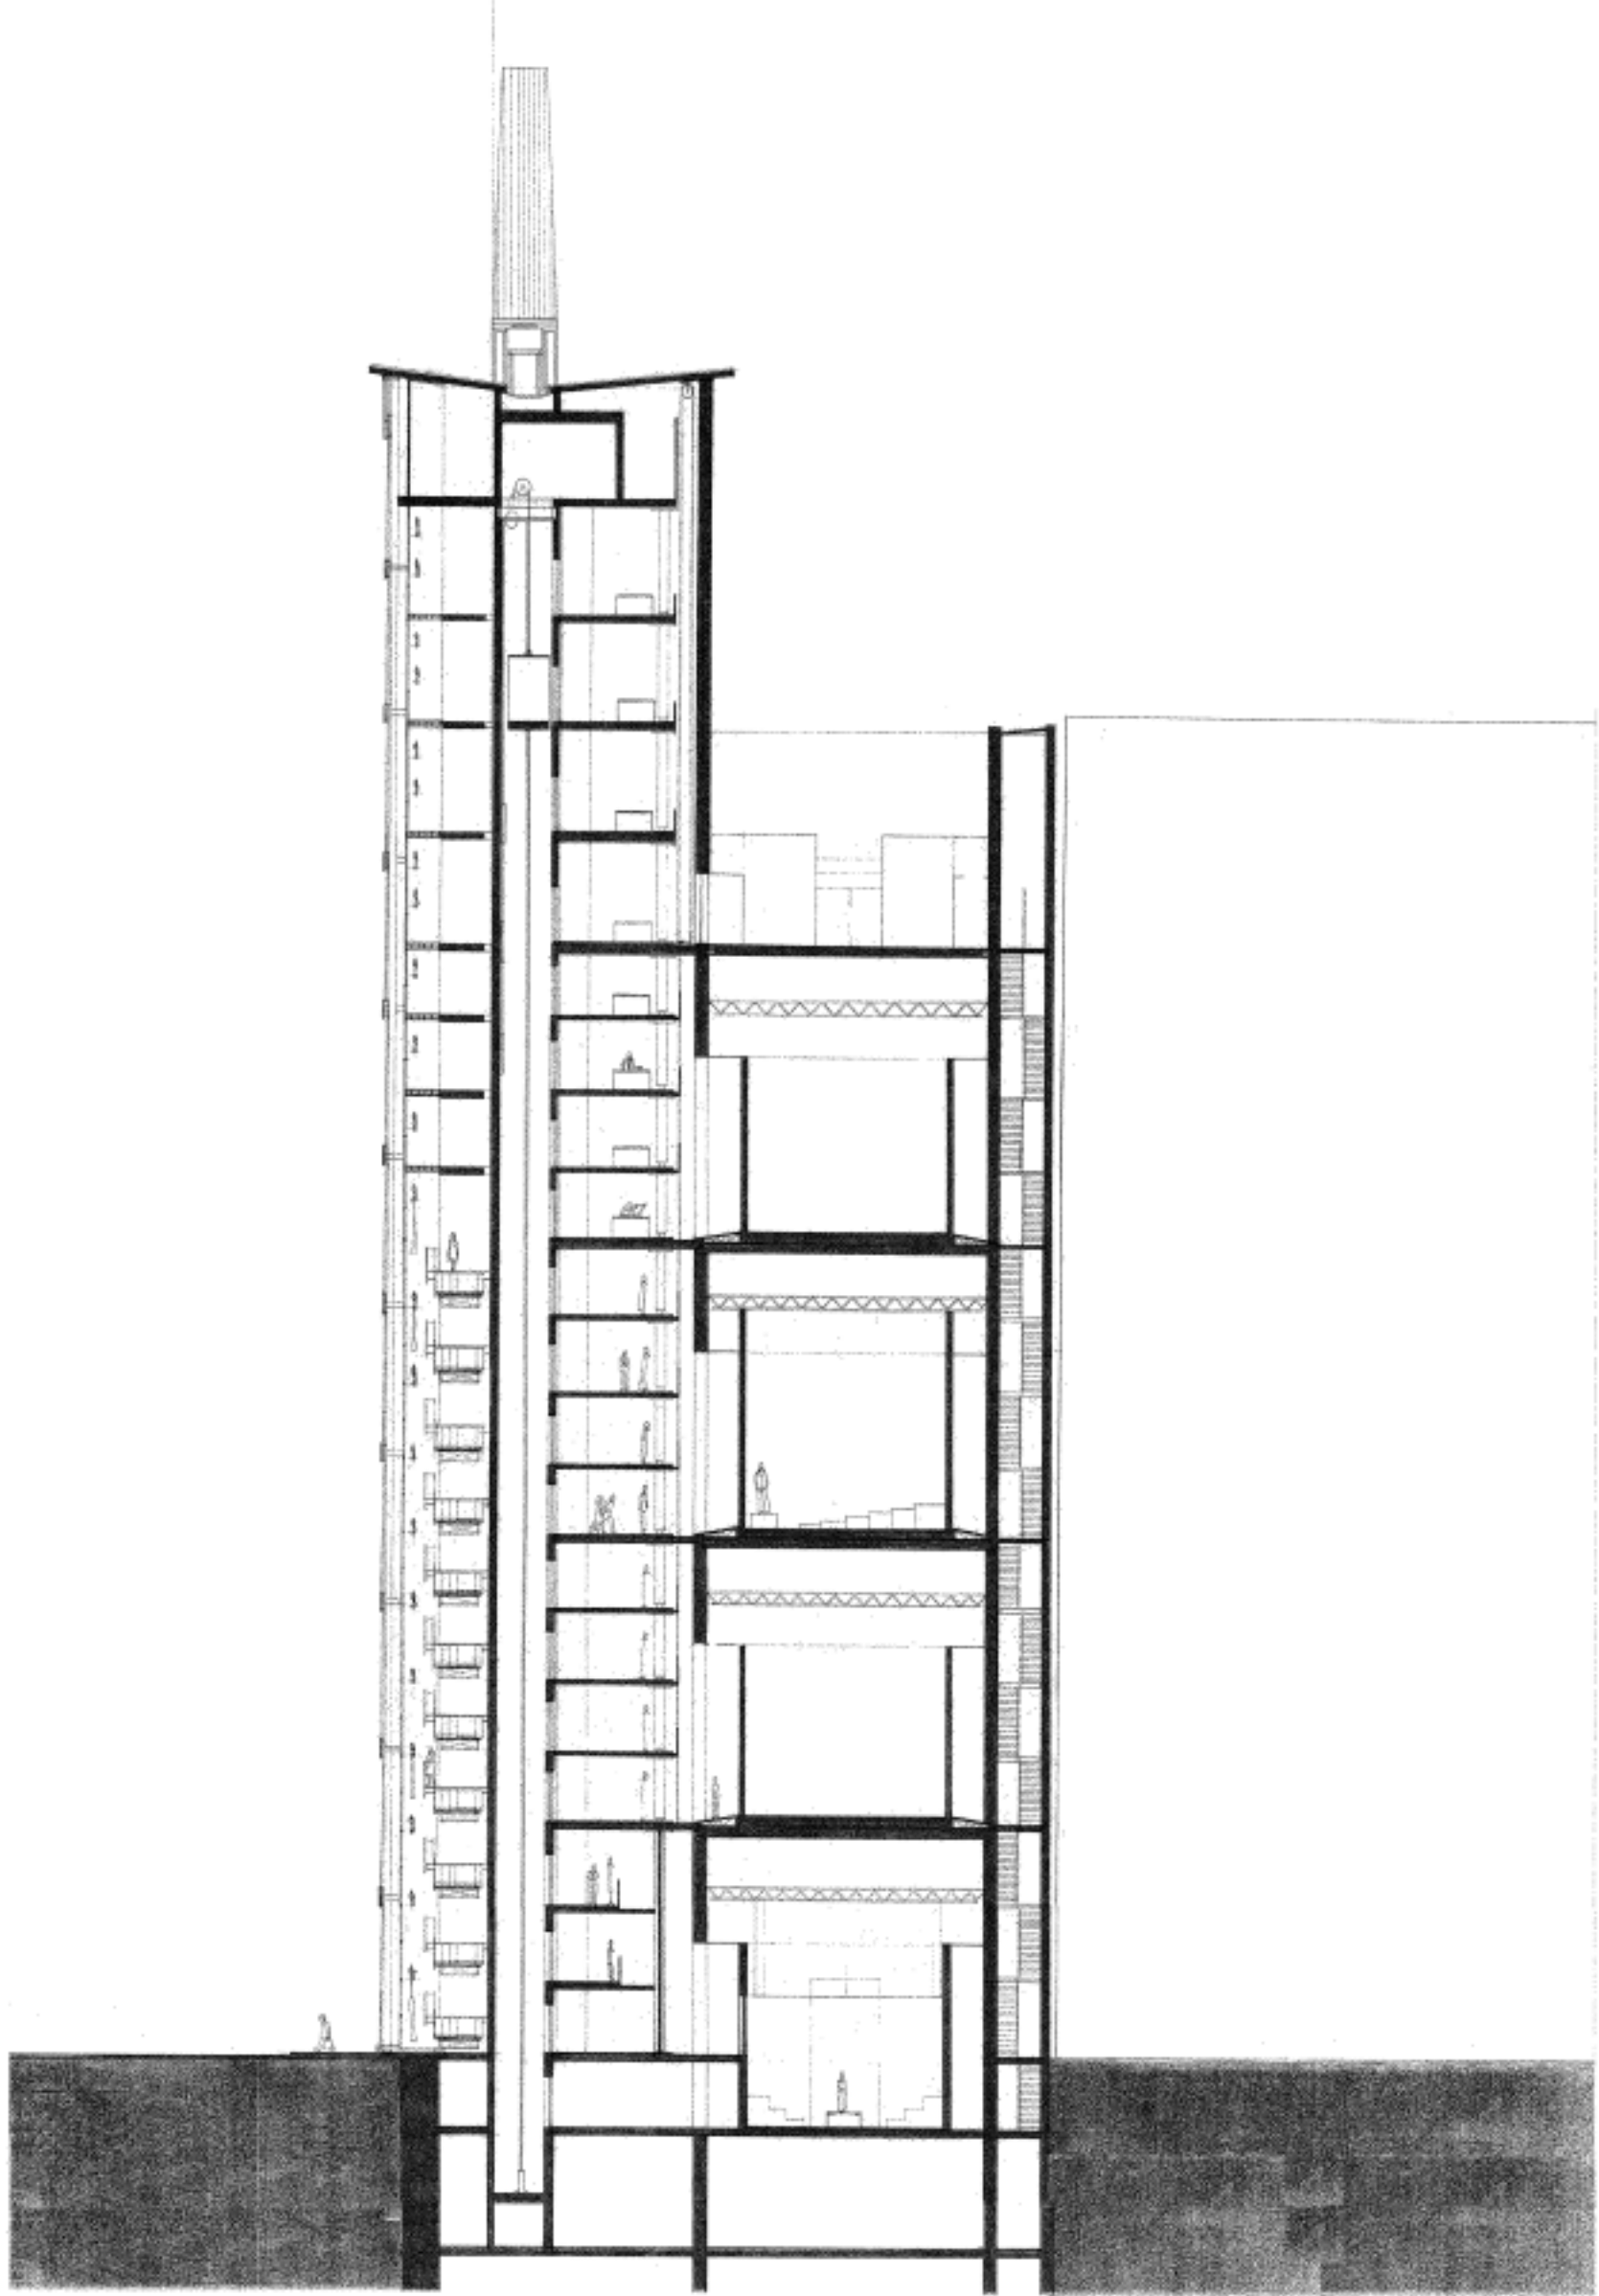

cross section through elevator

0' 25' 50'