


**SEVENTH FLOOR**

0' 50' 200'

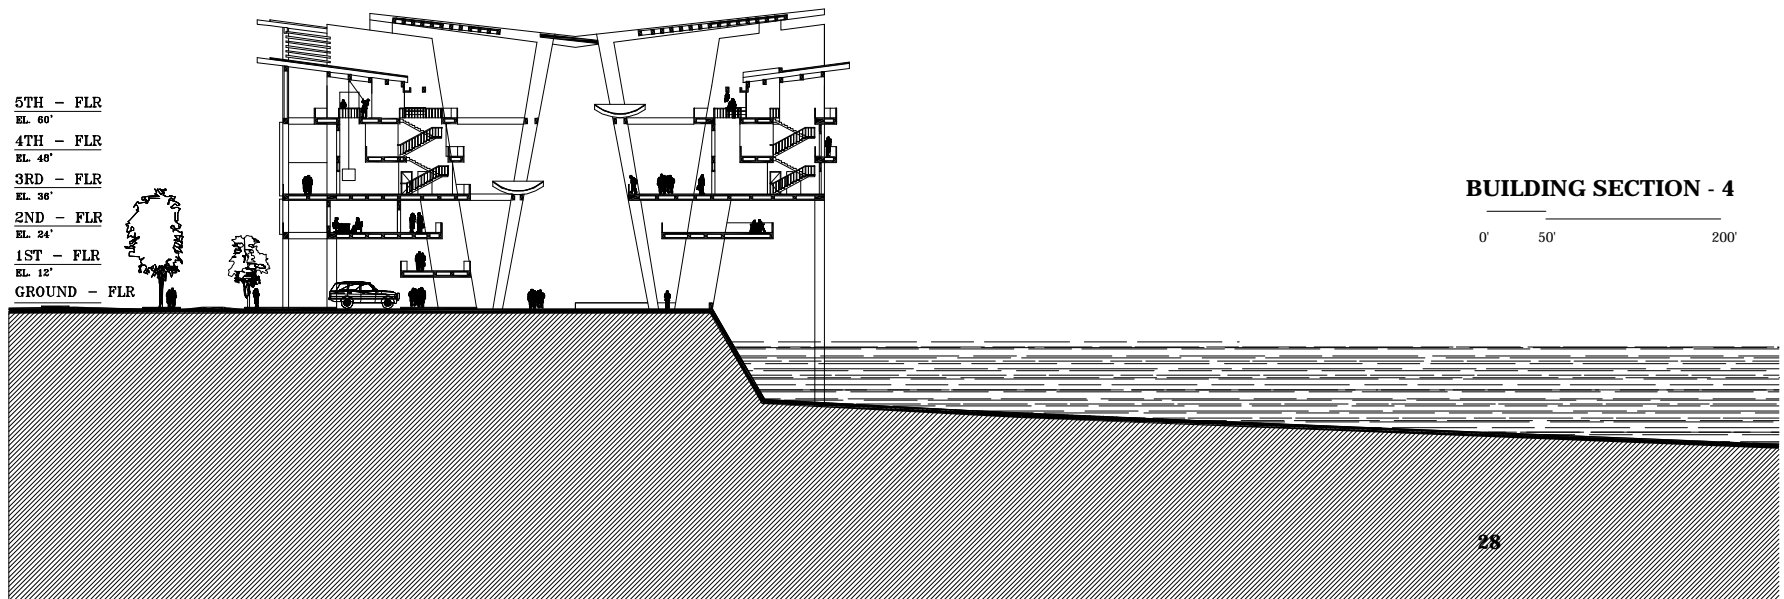

5TH - FLR  
EL. 60'  
4TH - FLR  
EL. 48'  
3RD - FLR  
EL. 36'  
2ND - FLR  
EL. 24'  
1ST - FLR  
EL. 12'  
GROUND - FLR

**BUILDING SECTION - 4**

0' 50' 200'