



SECTION A-A

*Section through mechanical room, stage floor and audience seating.*

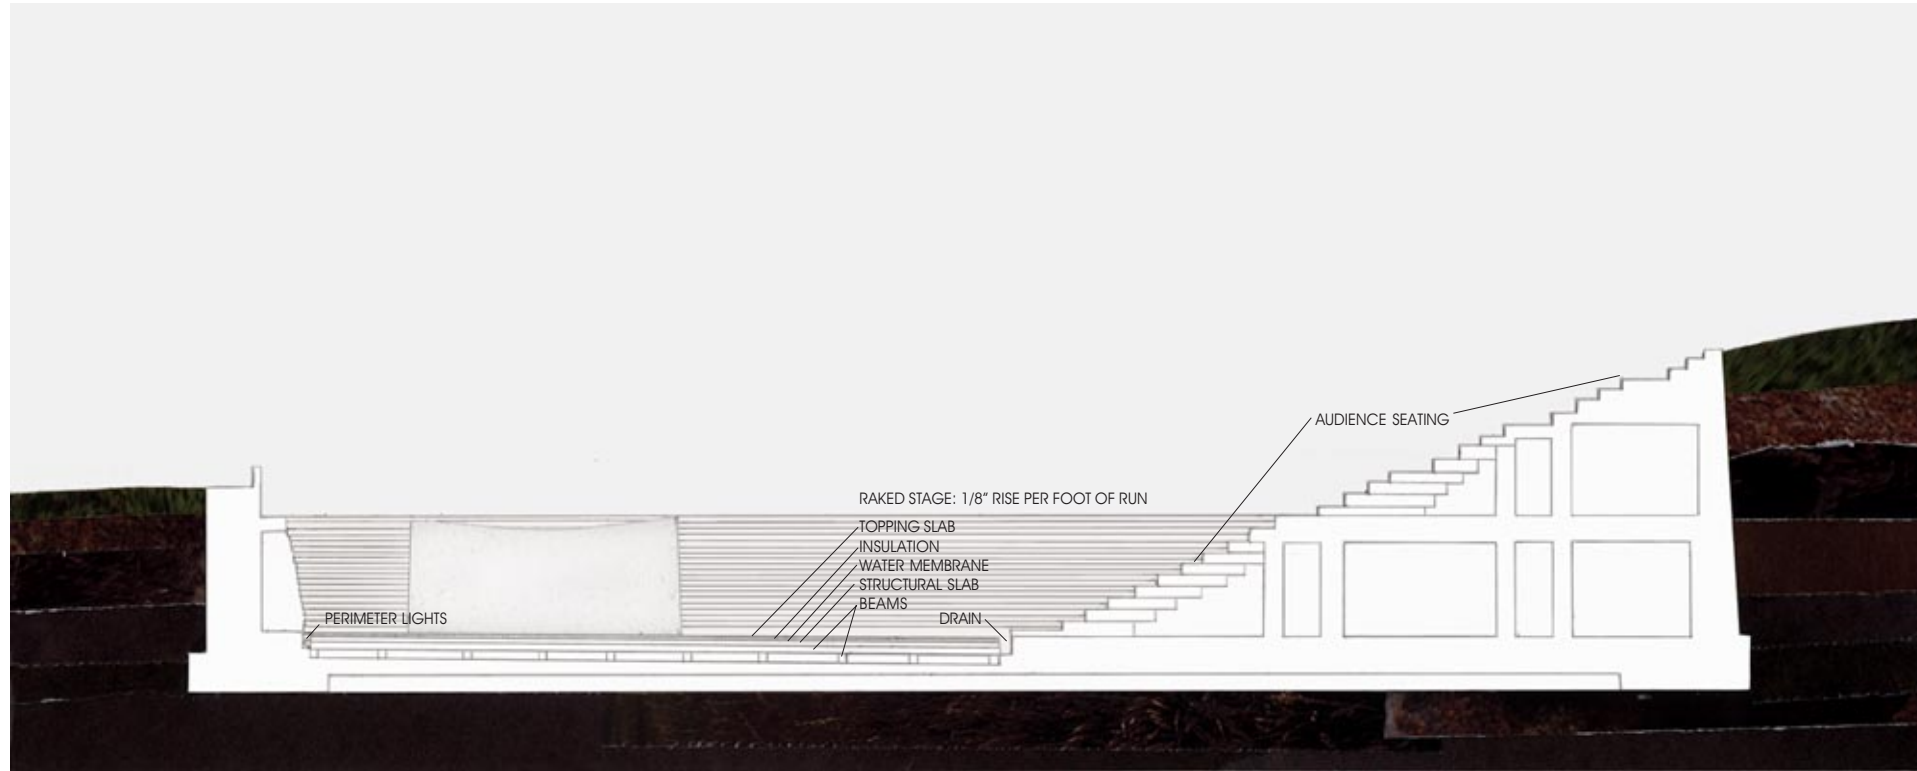


SECTION B-B

Section through stage floor and audience seating.

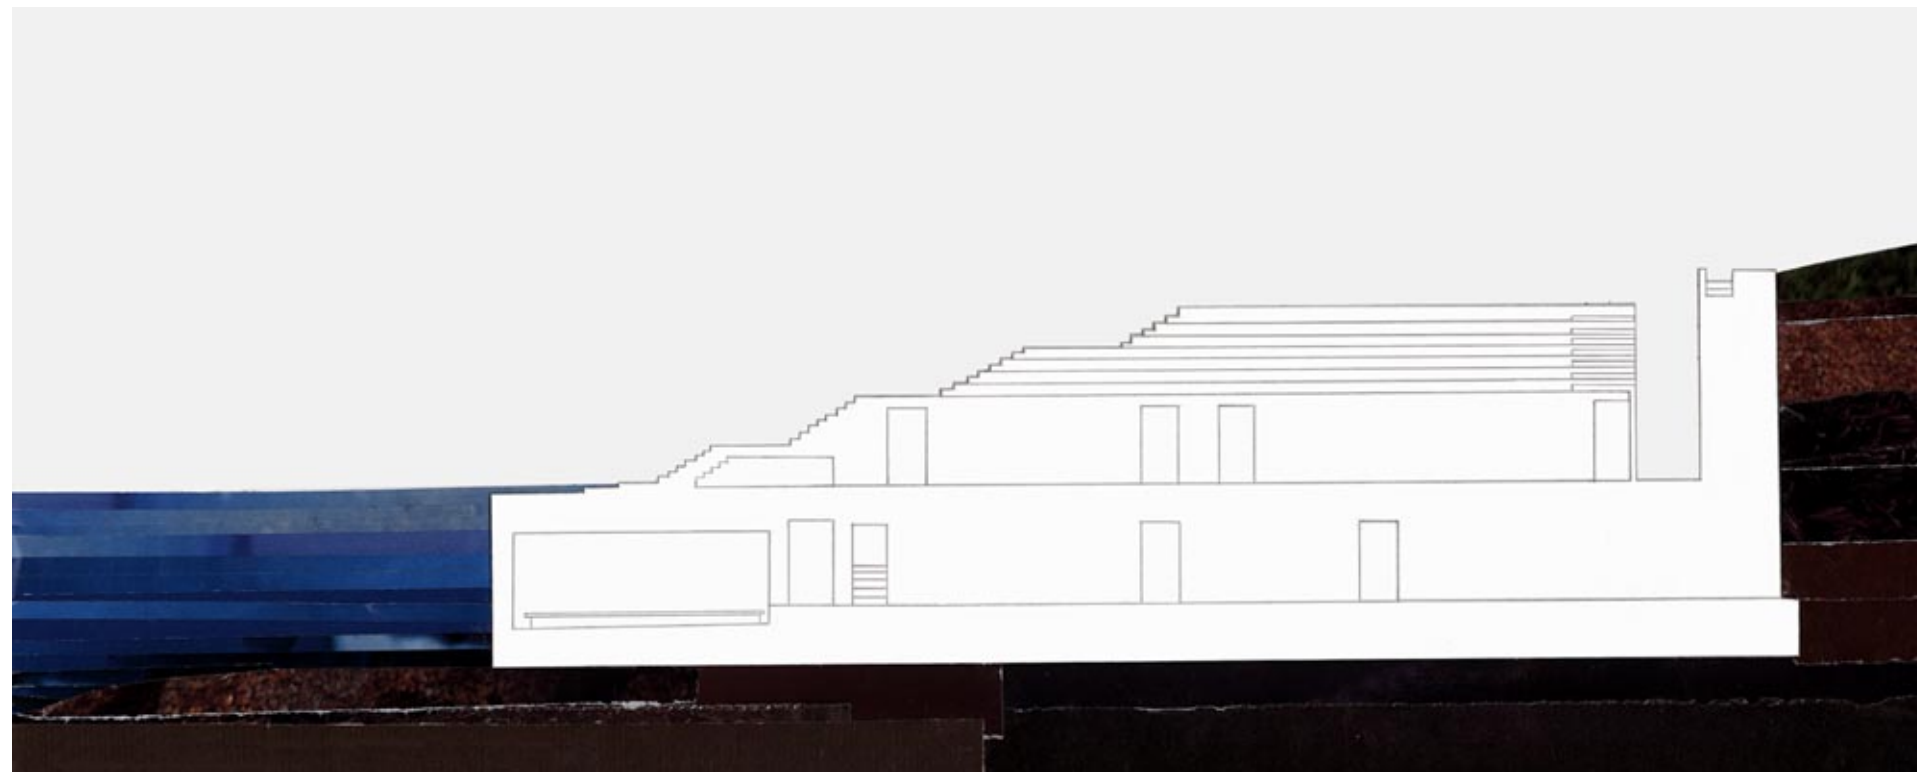

SECTION C-C

*Section through mechanical room and audience seating.*

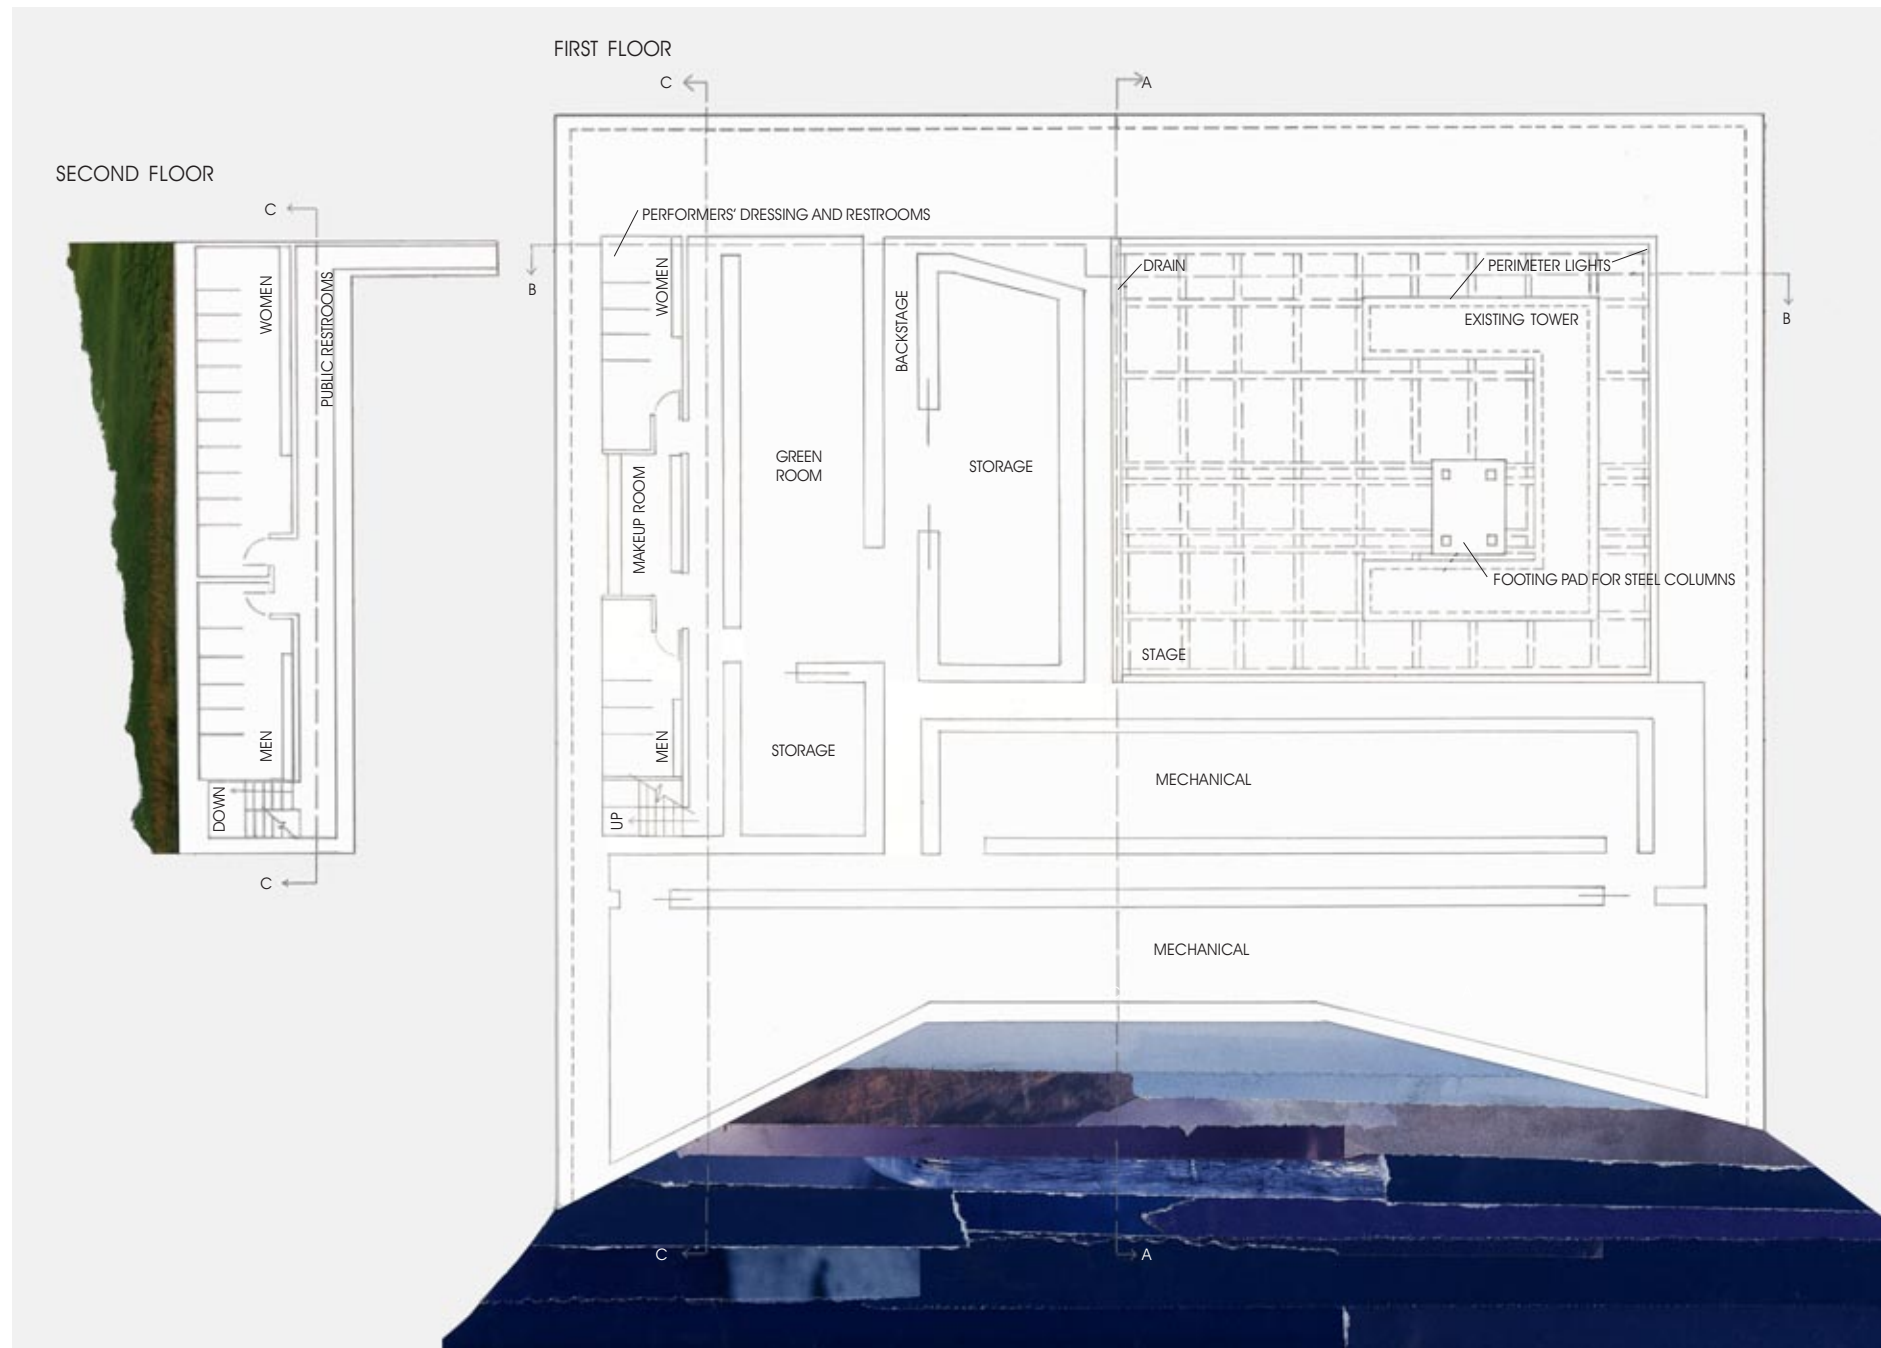

PLAN OF AMPHITHEATRE

Stage floor and space underneath audience seating.