


DESIGN DRAWINGS


FIRST FLOOR PLAN

1. Entry & Bus Canopy
2. Indoor Plaza
3. Atrium
4. Trellis / Column Forest
5. Greenhouse & Deck
6. Library & Deck
7. Environmental Laboratories
8. Laboratory Deck
9. Boat Float
10. Academic Classrooms
11. Mechanical
12. Faculty Lounge
13. Administration
14. Guidance
15. Gym
16. Boilers & Chillers
17. Refuse
18. Revolving Shelf
19. Pond

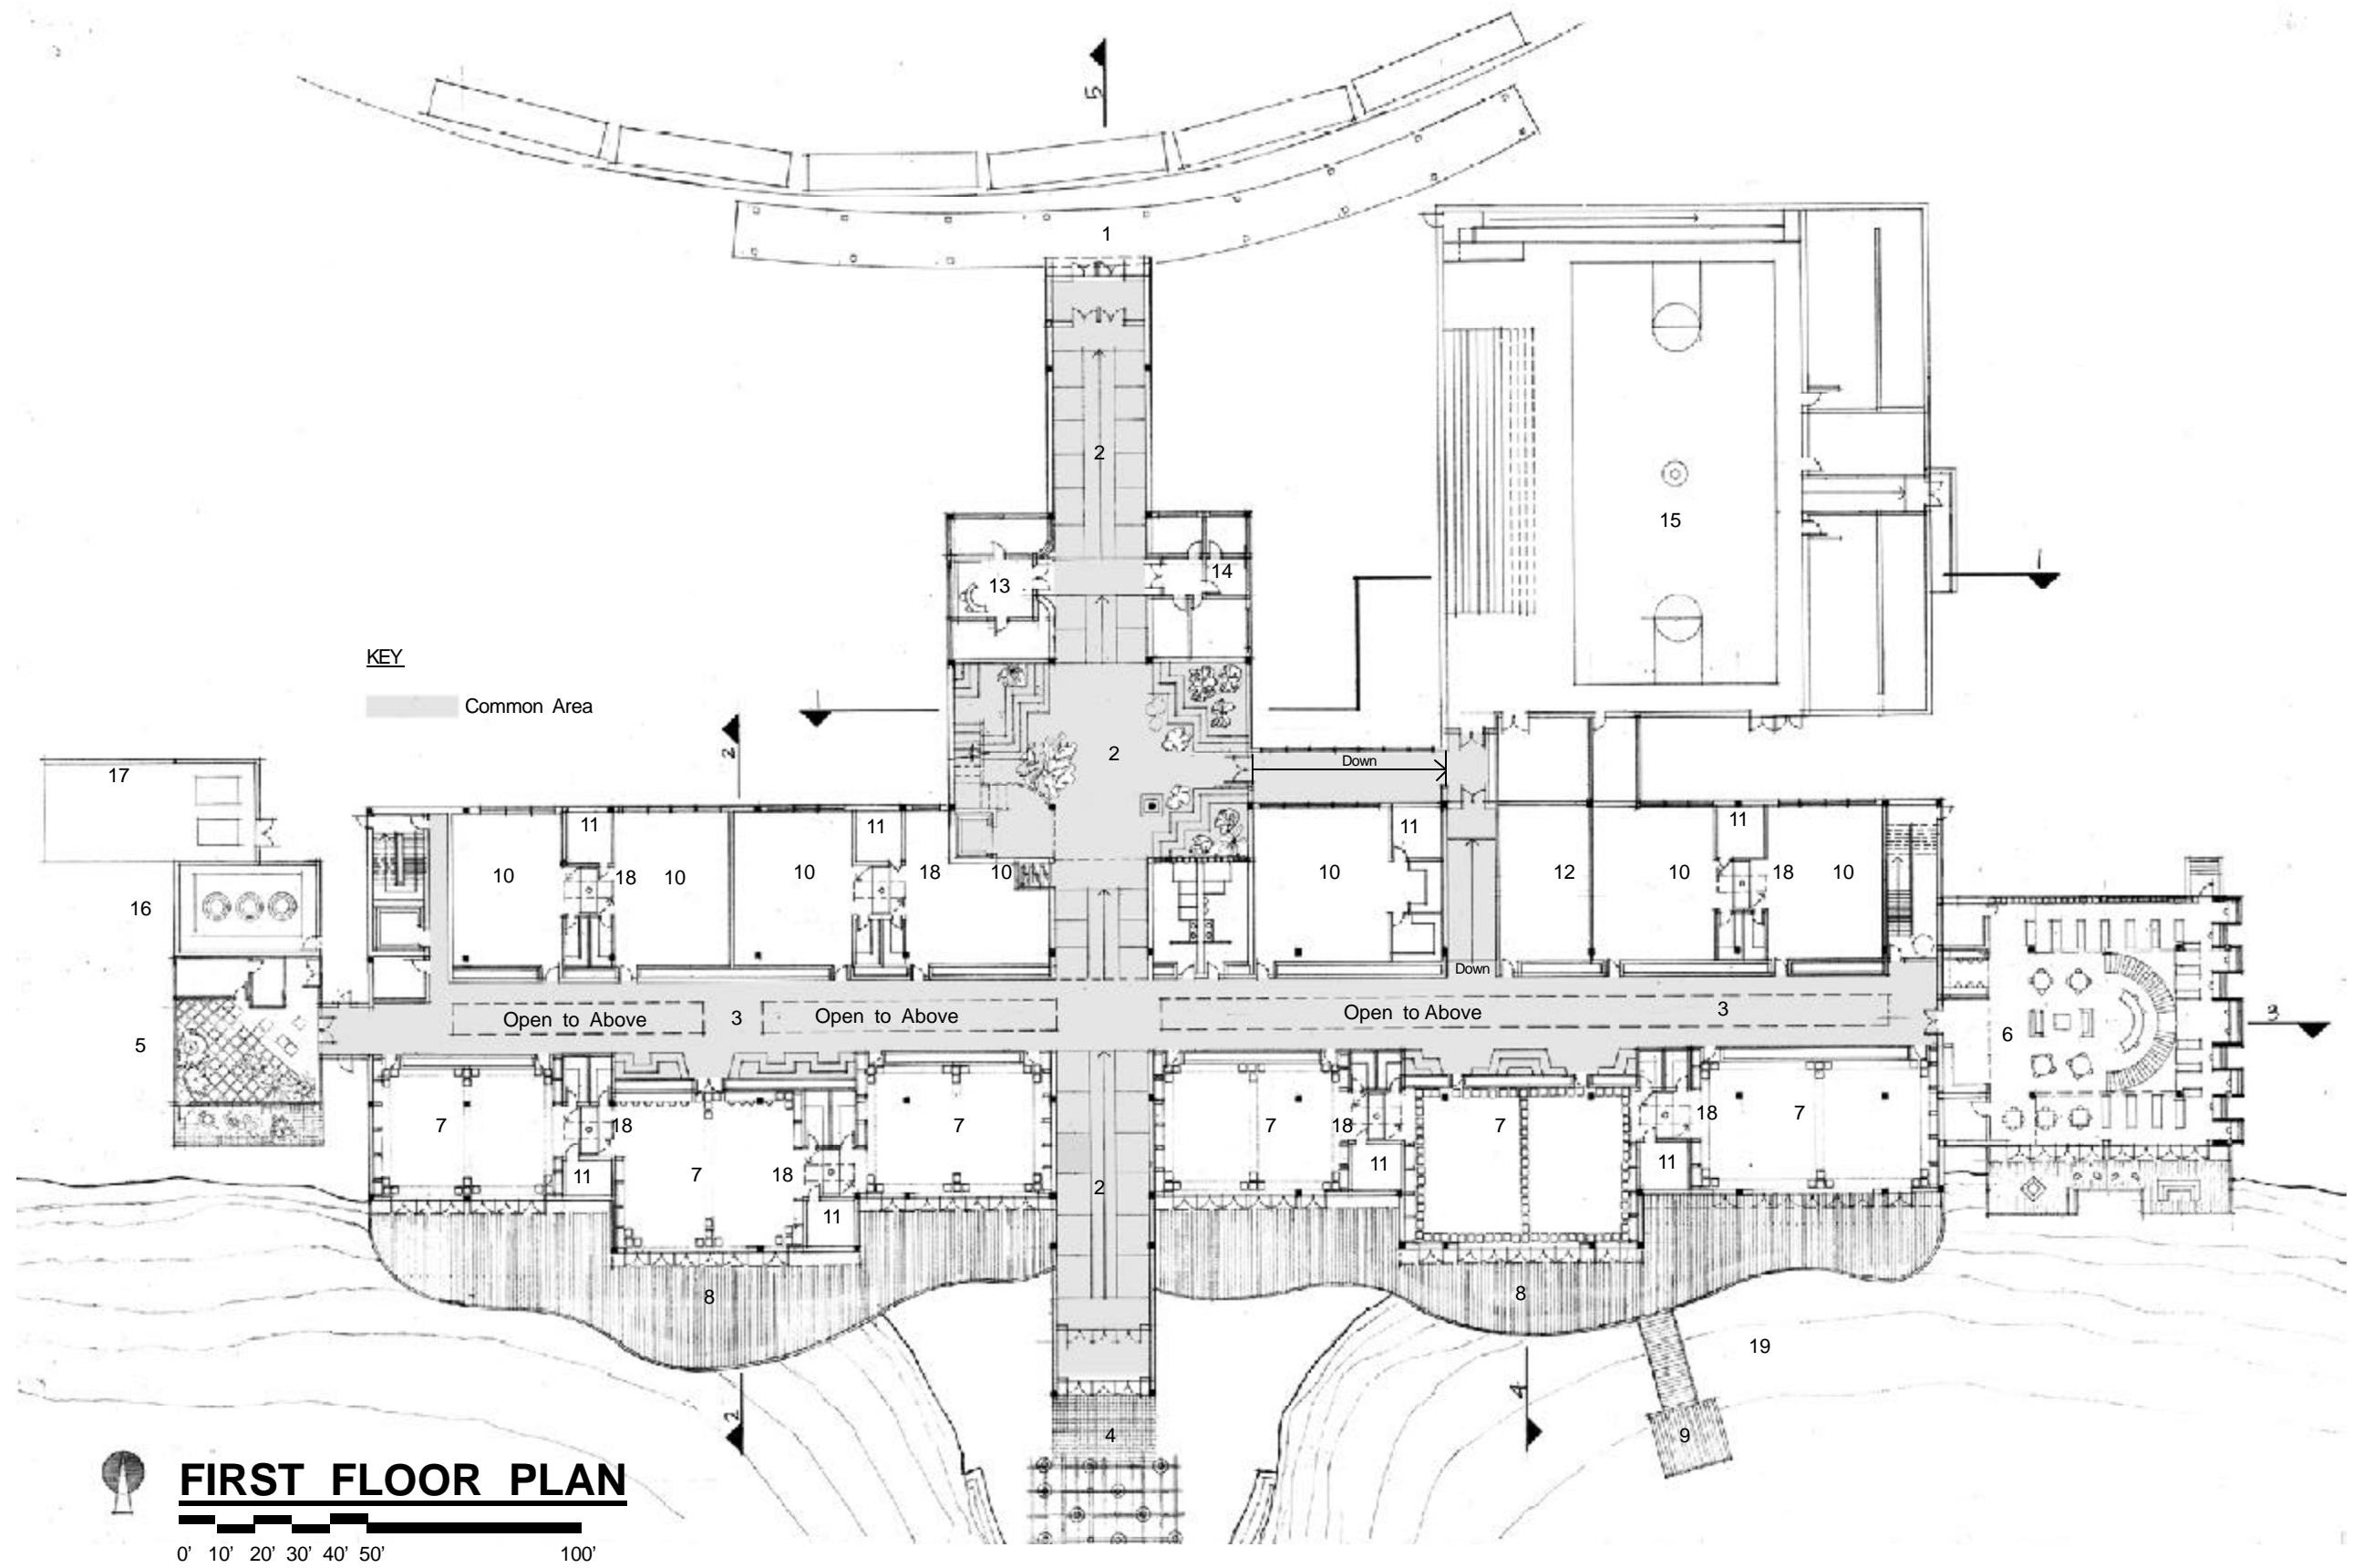


SECOND FLOOR PLAN

- 1 Entry & Bus Canopy Below
- 2 Indoor Plaza & Entry Spine Below
- 3 Atrium
- 4 Greenhouse Below
- 5 Music
- 6 Library
- 7 Art
- 8 Deck
- 9 Academic Classroom
- 10 Octagonal Classroom
- 11 Mechanical
- 12 Student Dining
- 13 Faculty Dining
- 14 Gym Below
- 15 Kitchen
- 16 Multipurpose
- 17 Multipurpose Lounge
- 18 Faculty Lounge

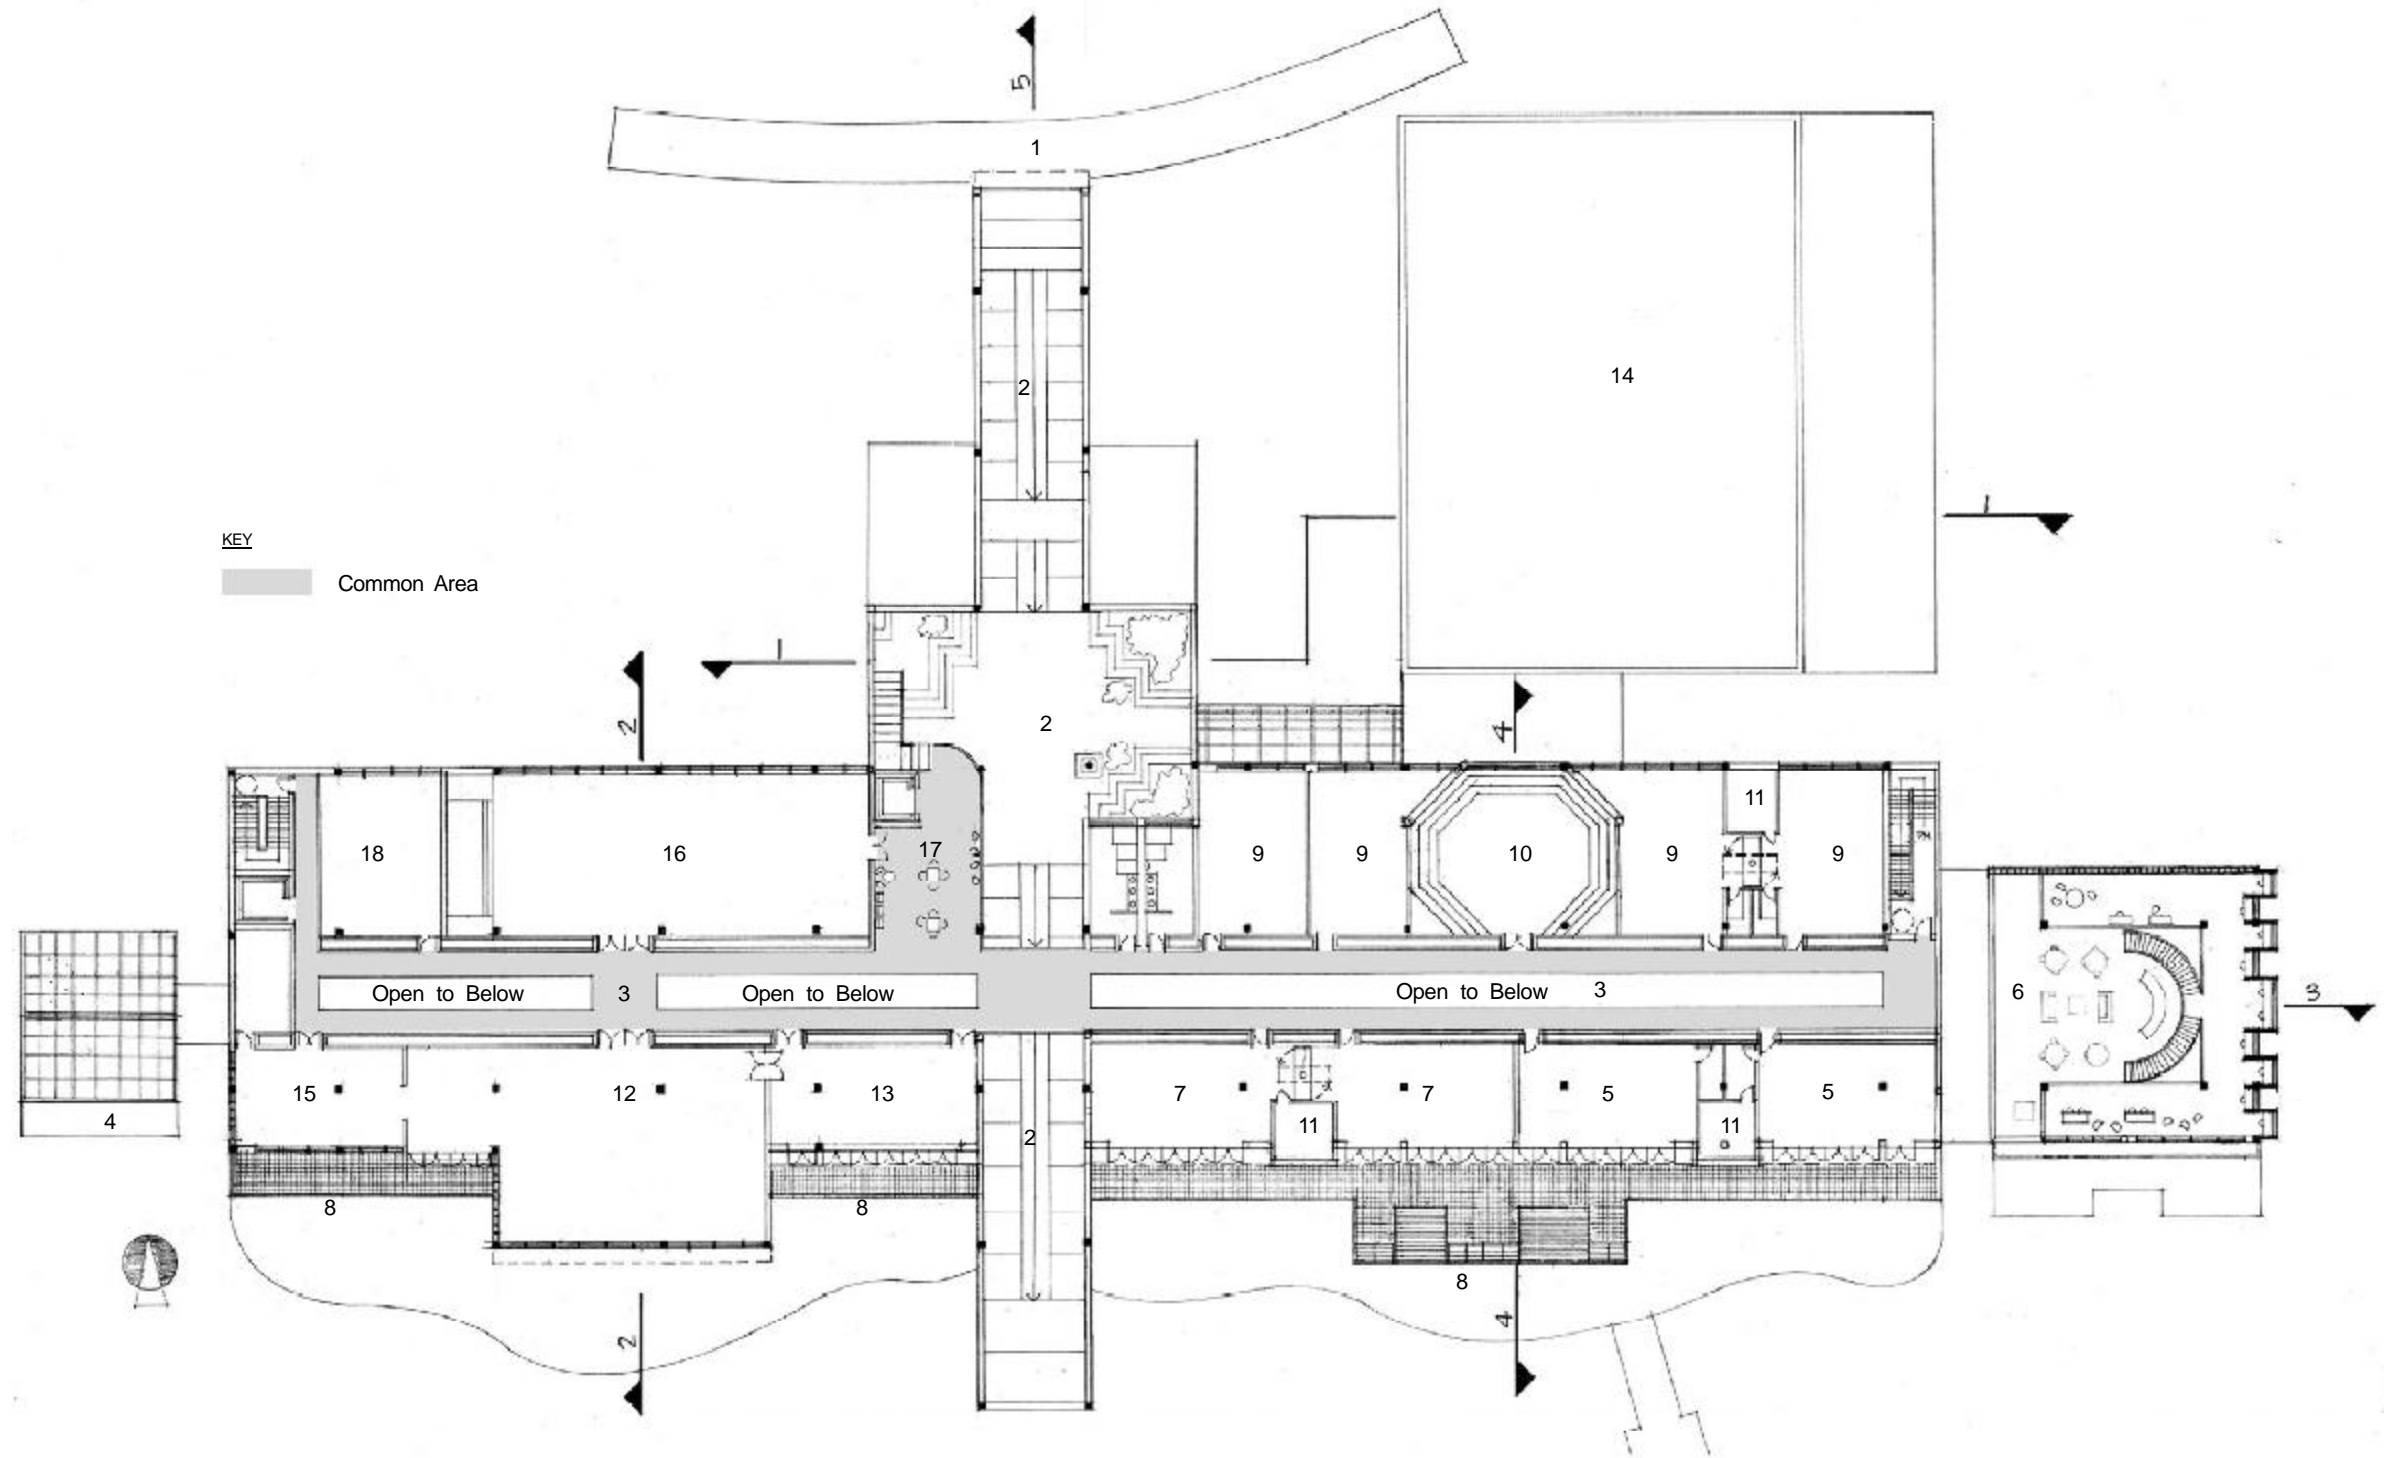


SECOND FLOOR PLAN

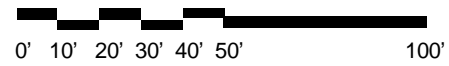


ROOF PLAN

- 1 Entry & Bus Canopy
- 2 Entry Spine
- 3 Atrium Skylight (Photovoltaics)
- 4 Photovoltaic Array
- 5 Greenhouse
- 6 Library & Skylight
- 7 Octagonal Classroom
- 8 Plaza Skylights
- 9 Rooftop Entry
- 10 Gym

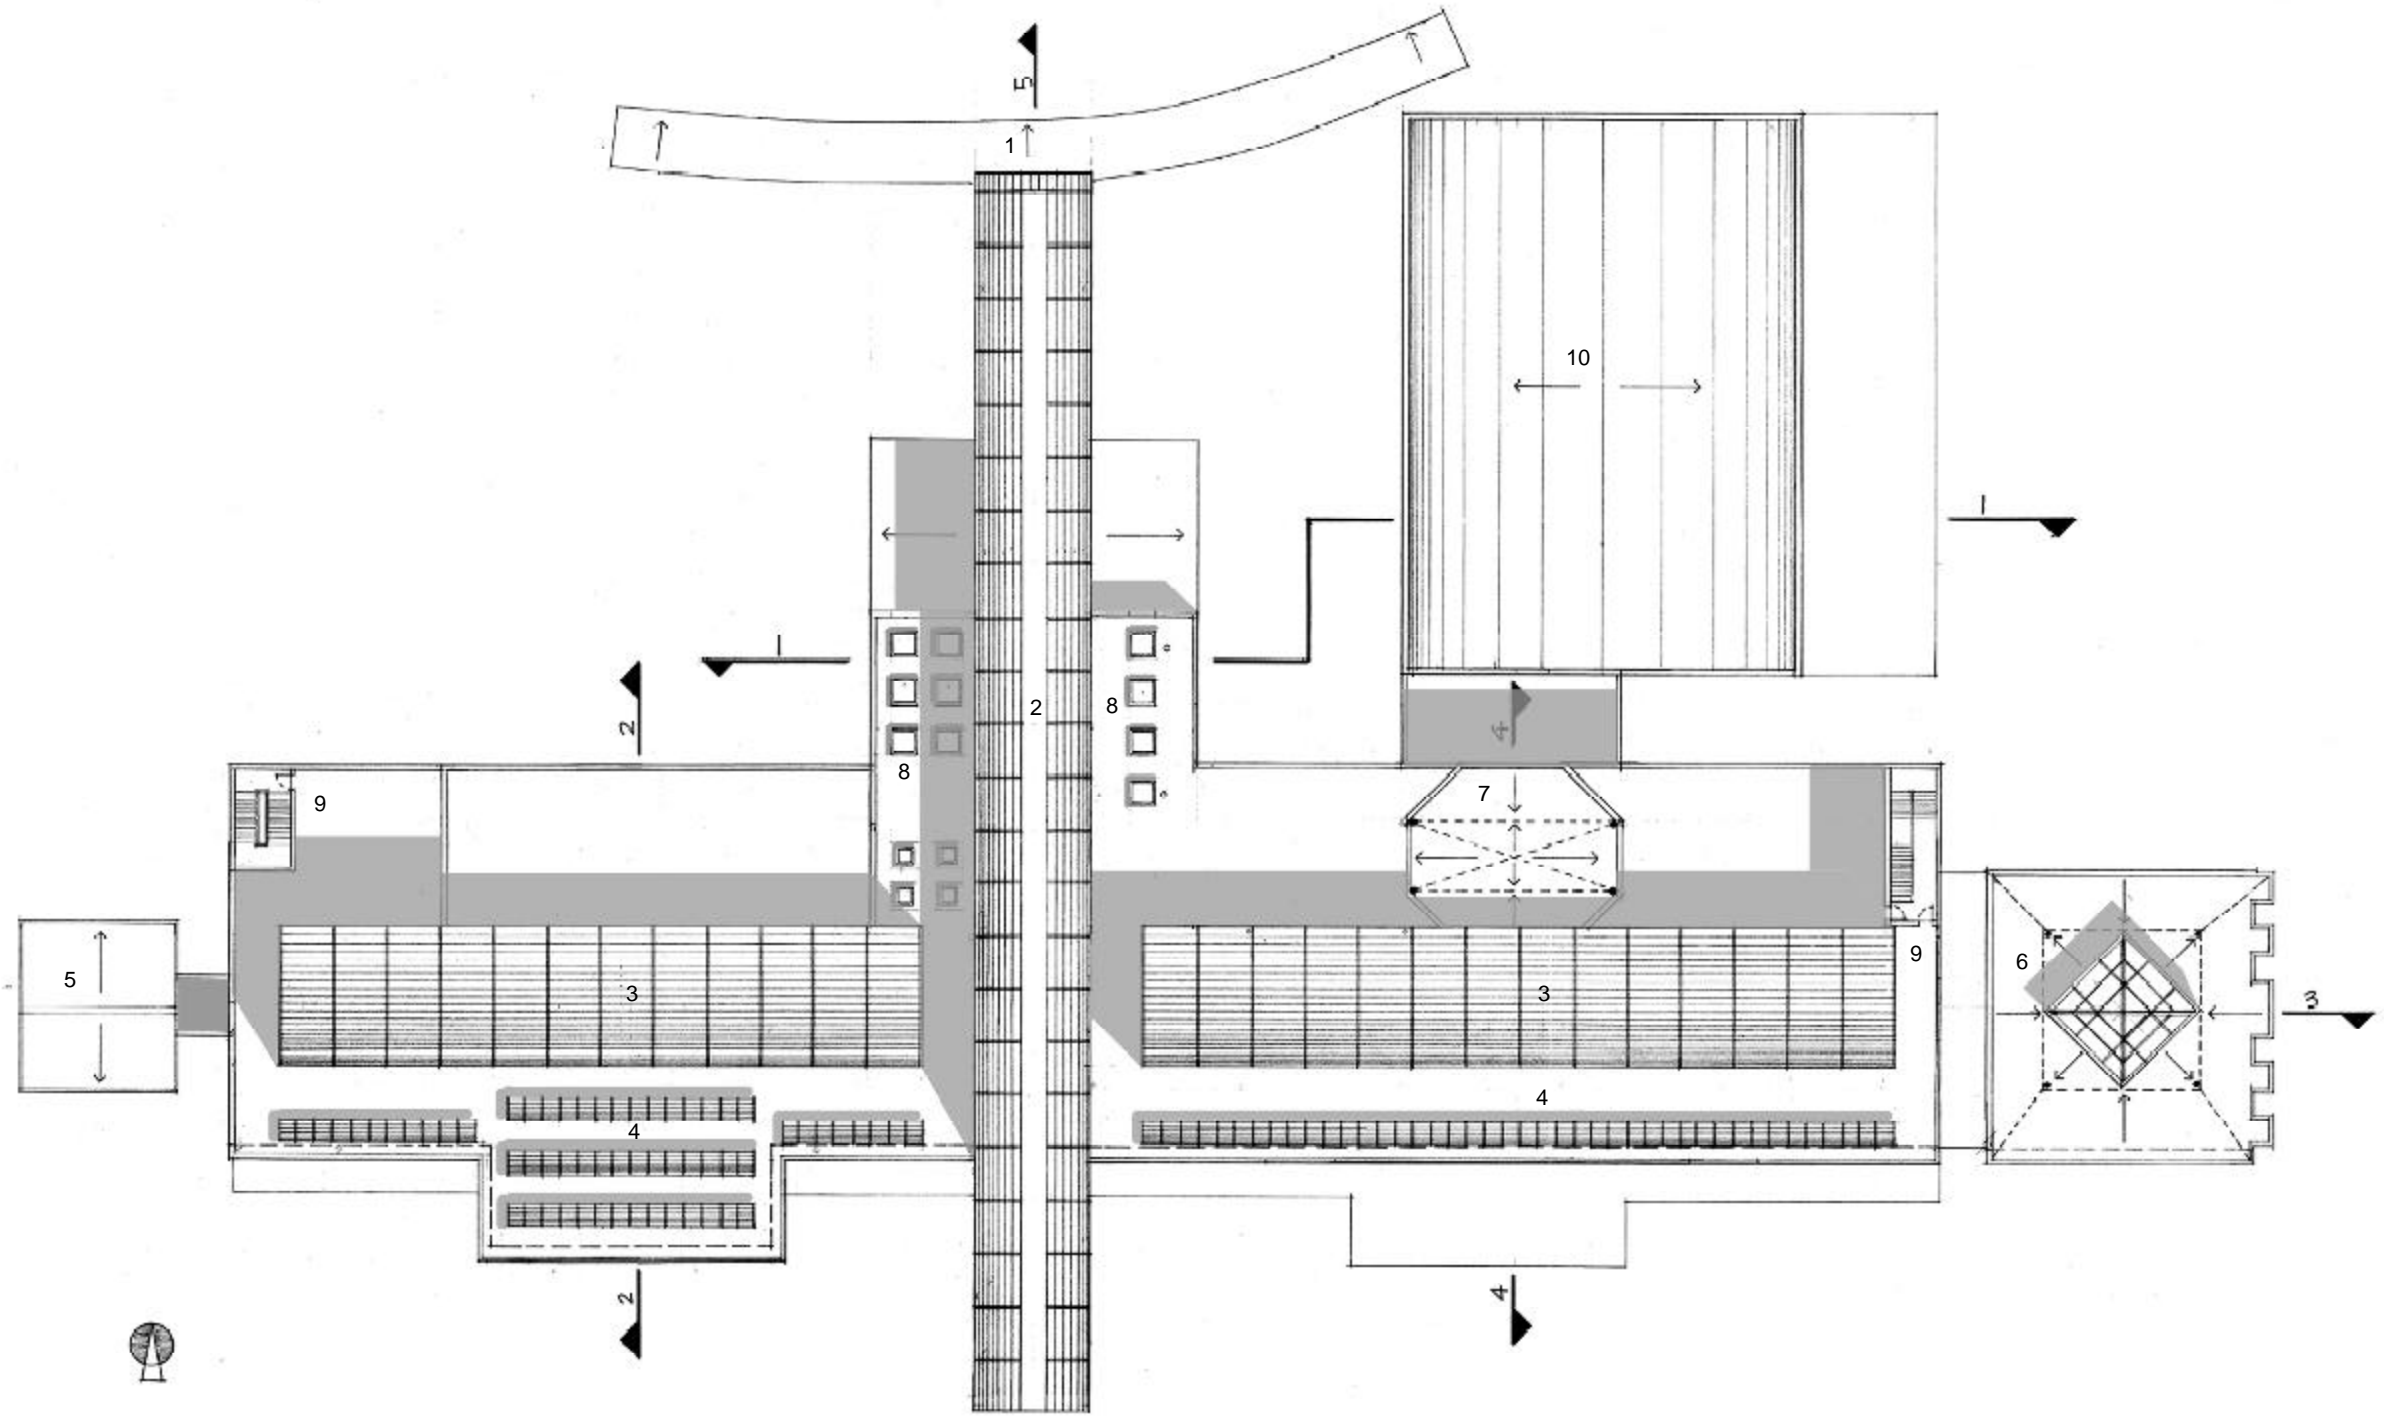


ROOF PLAN




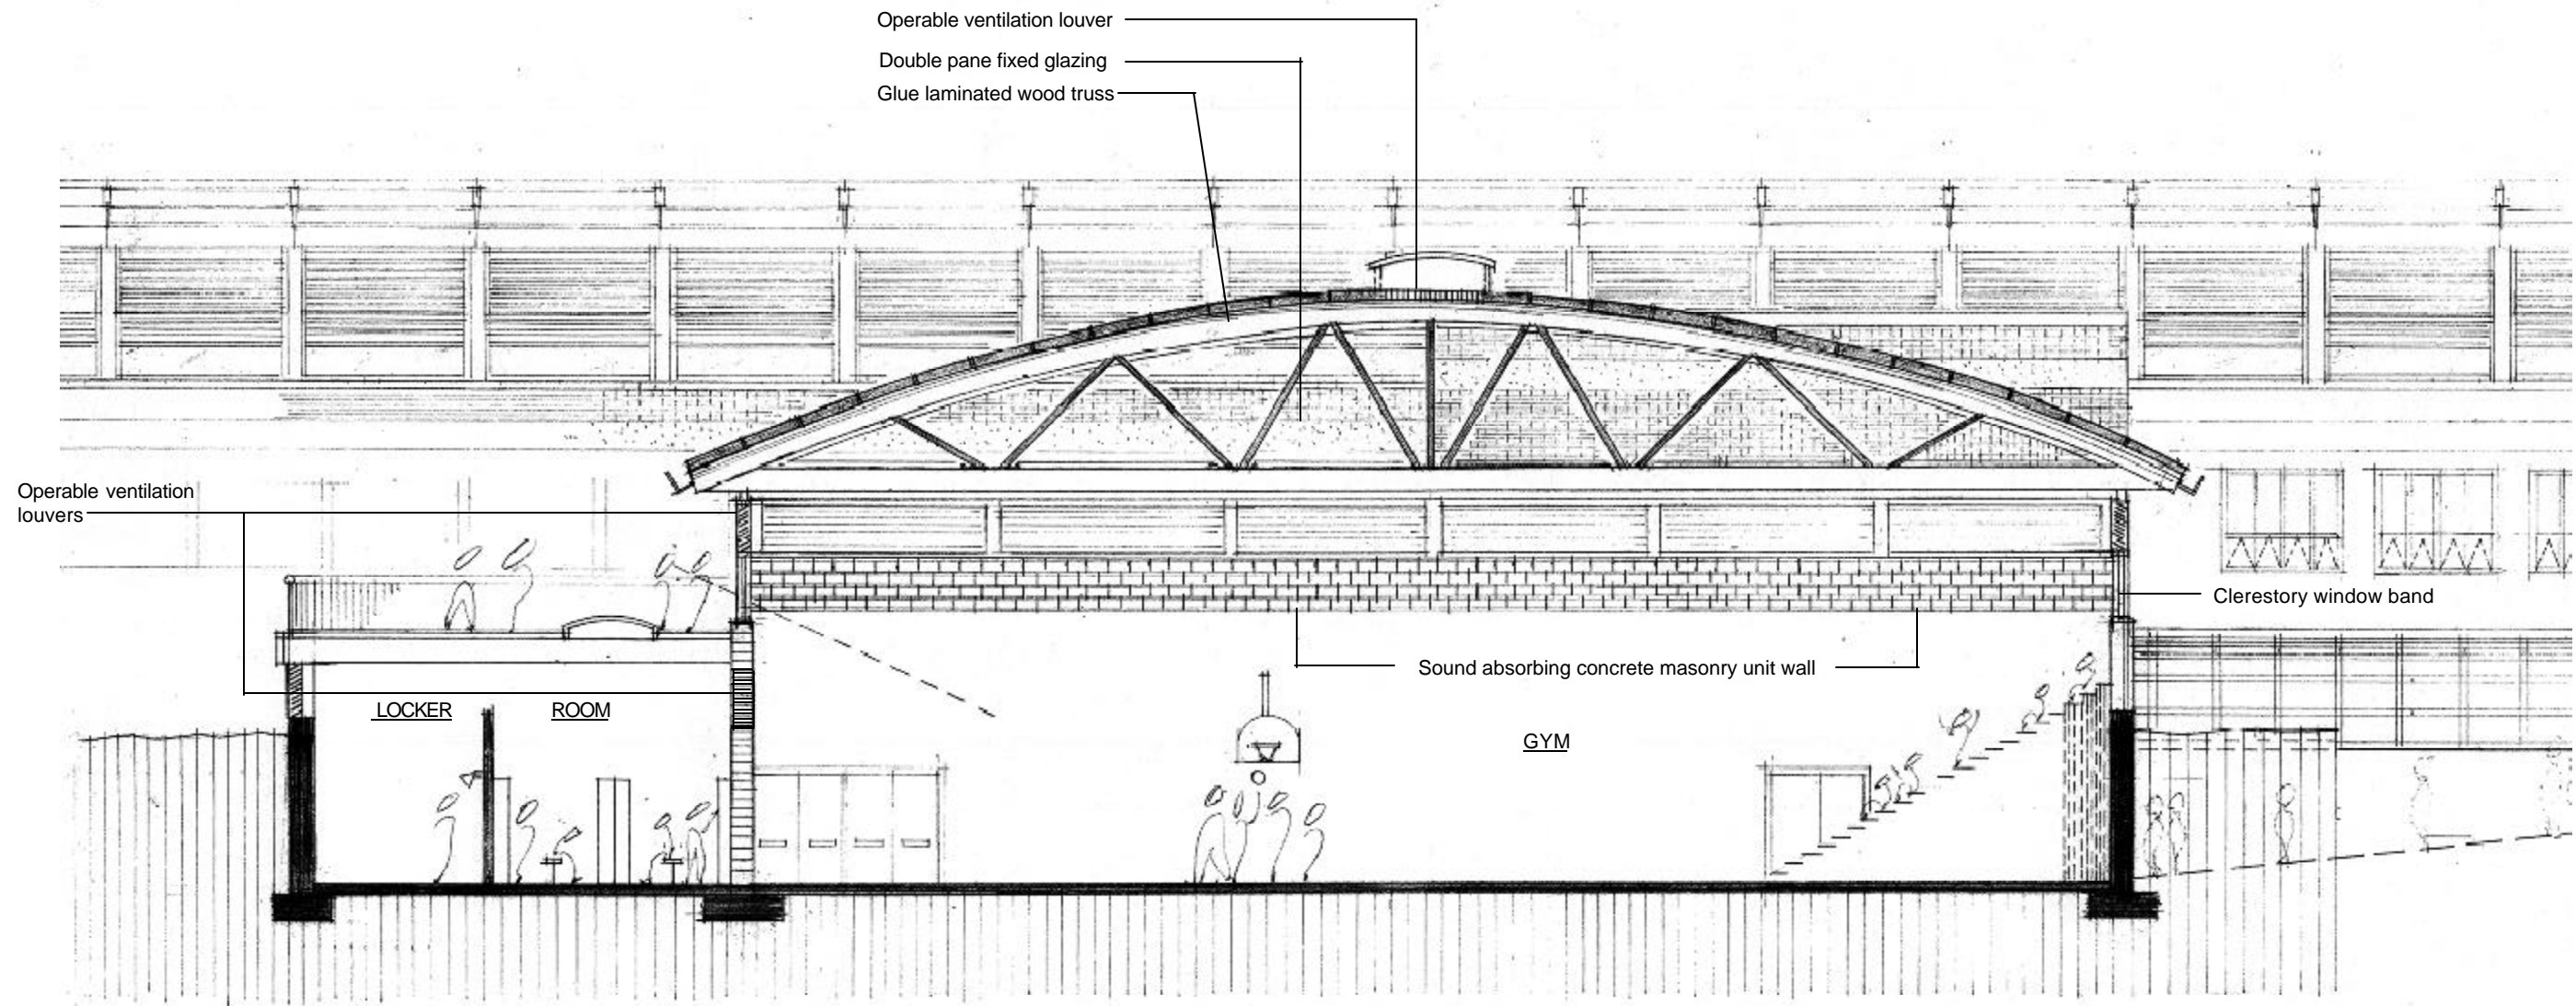

SECTION 1




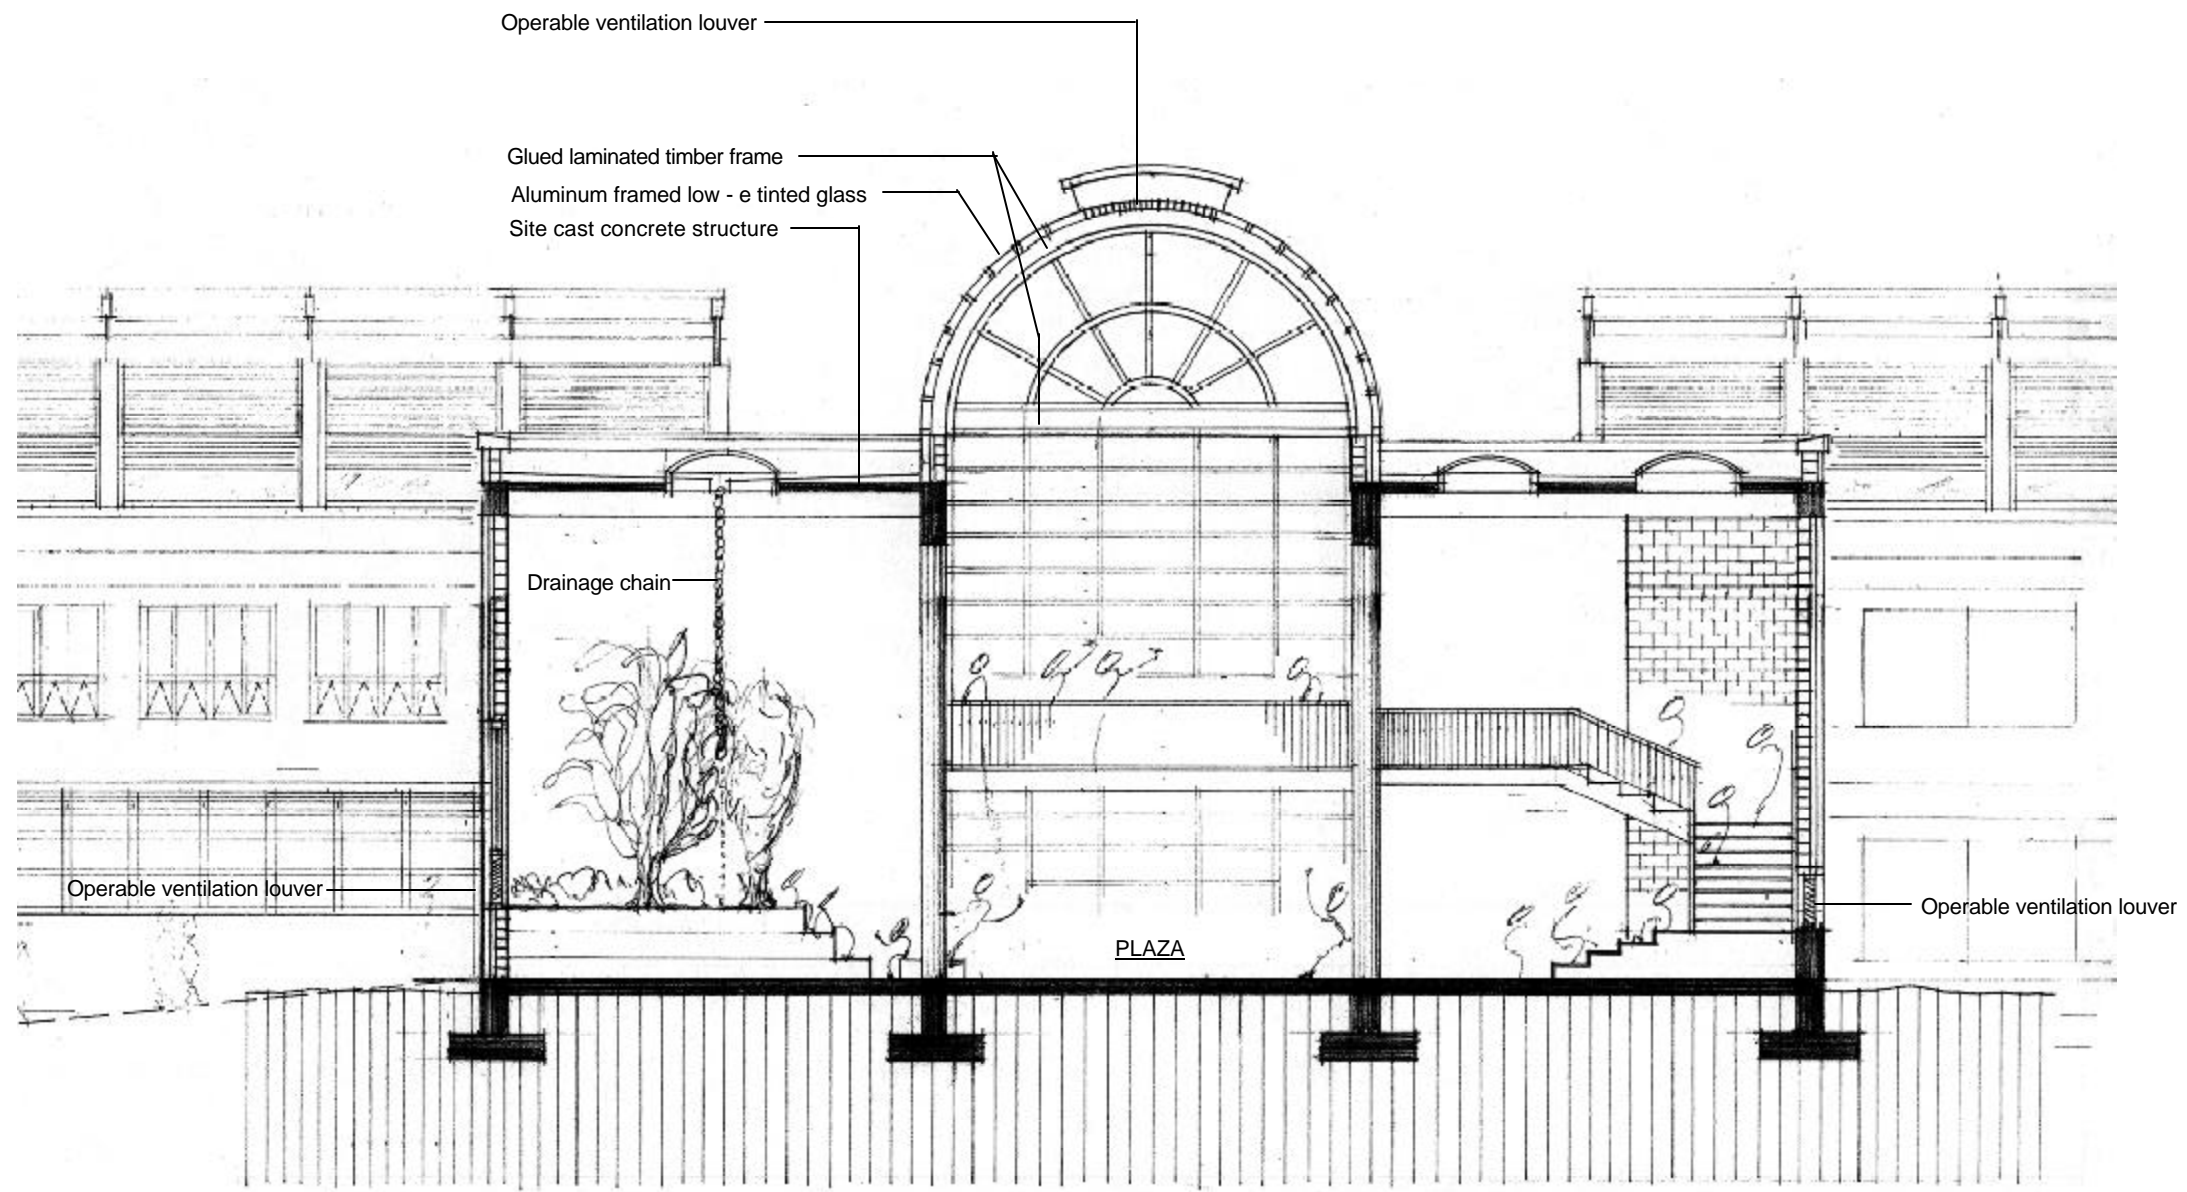

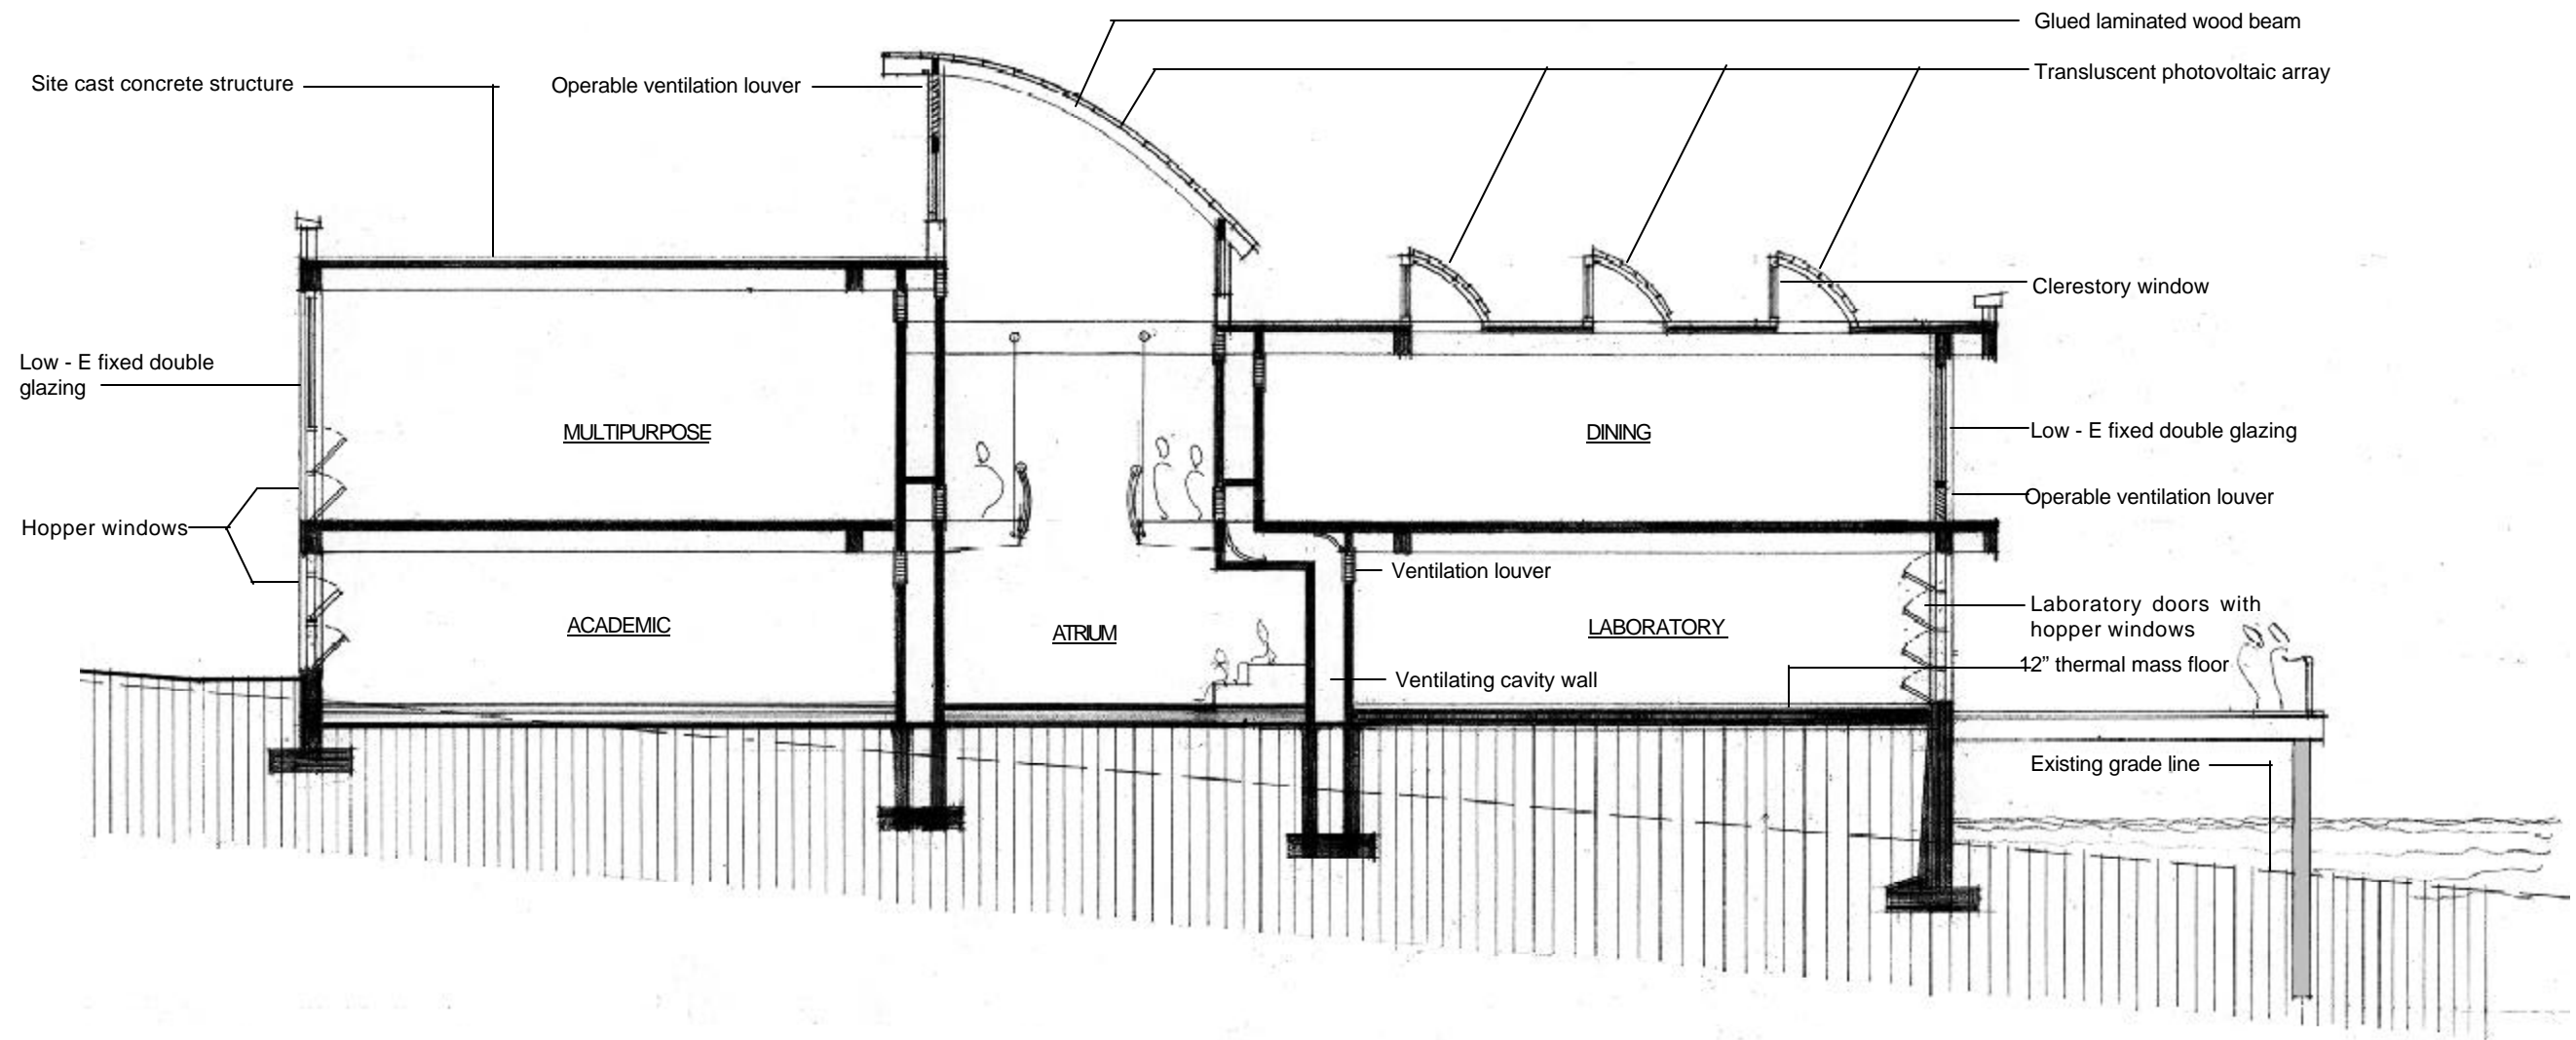


SECTION 2



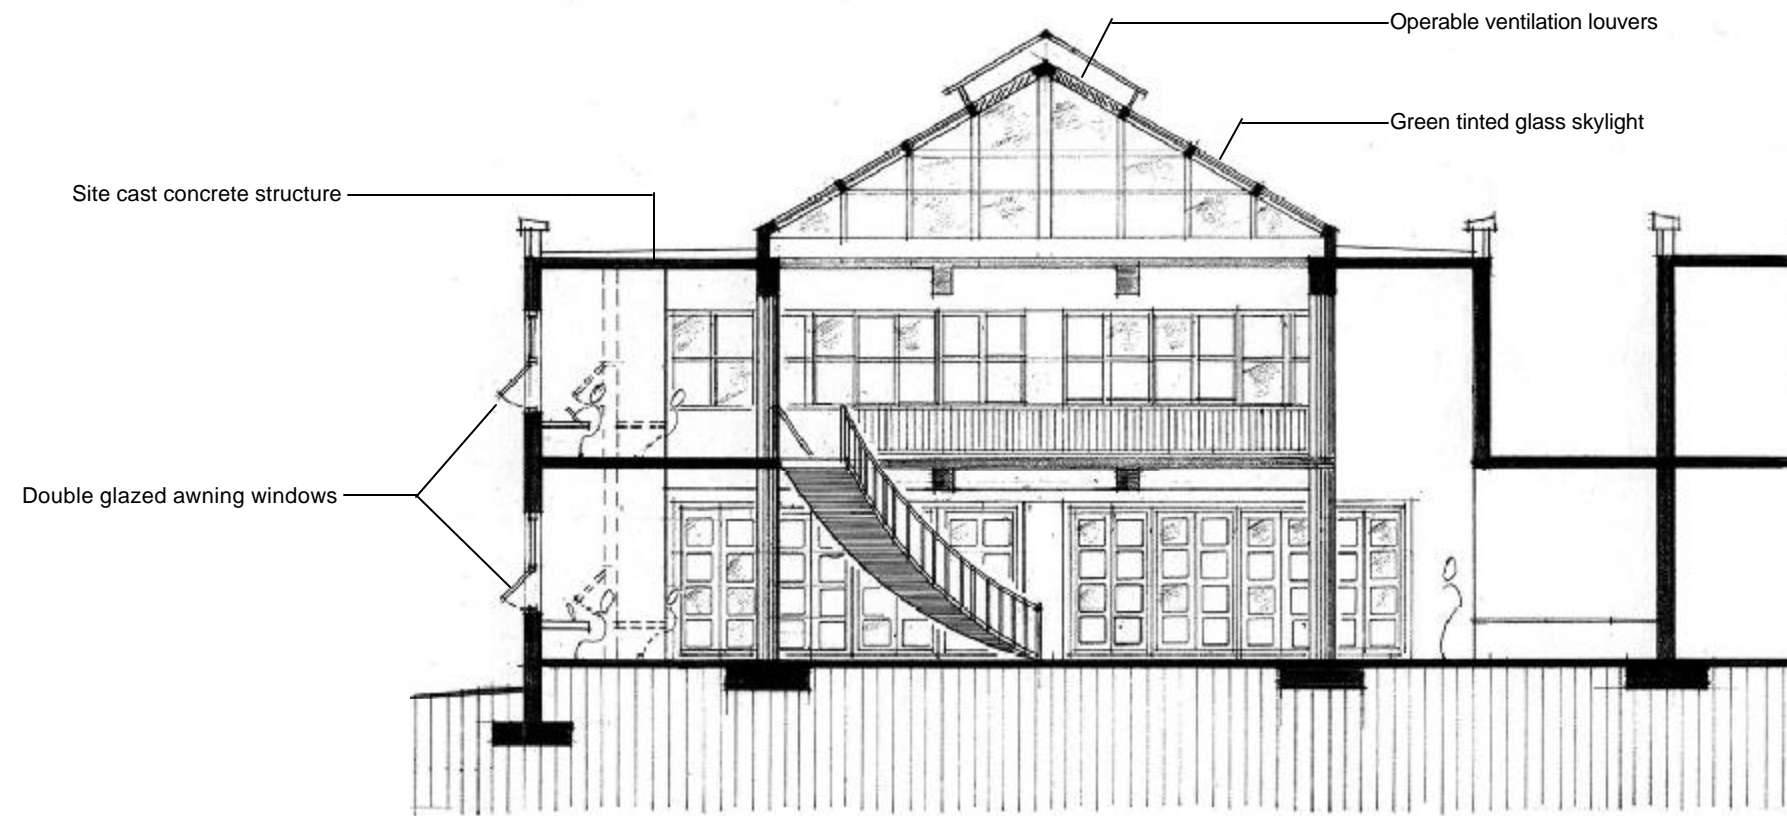


SECTION 3



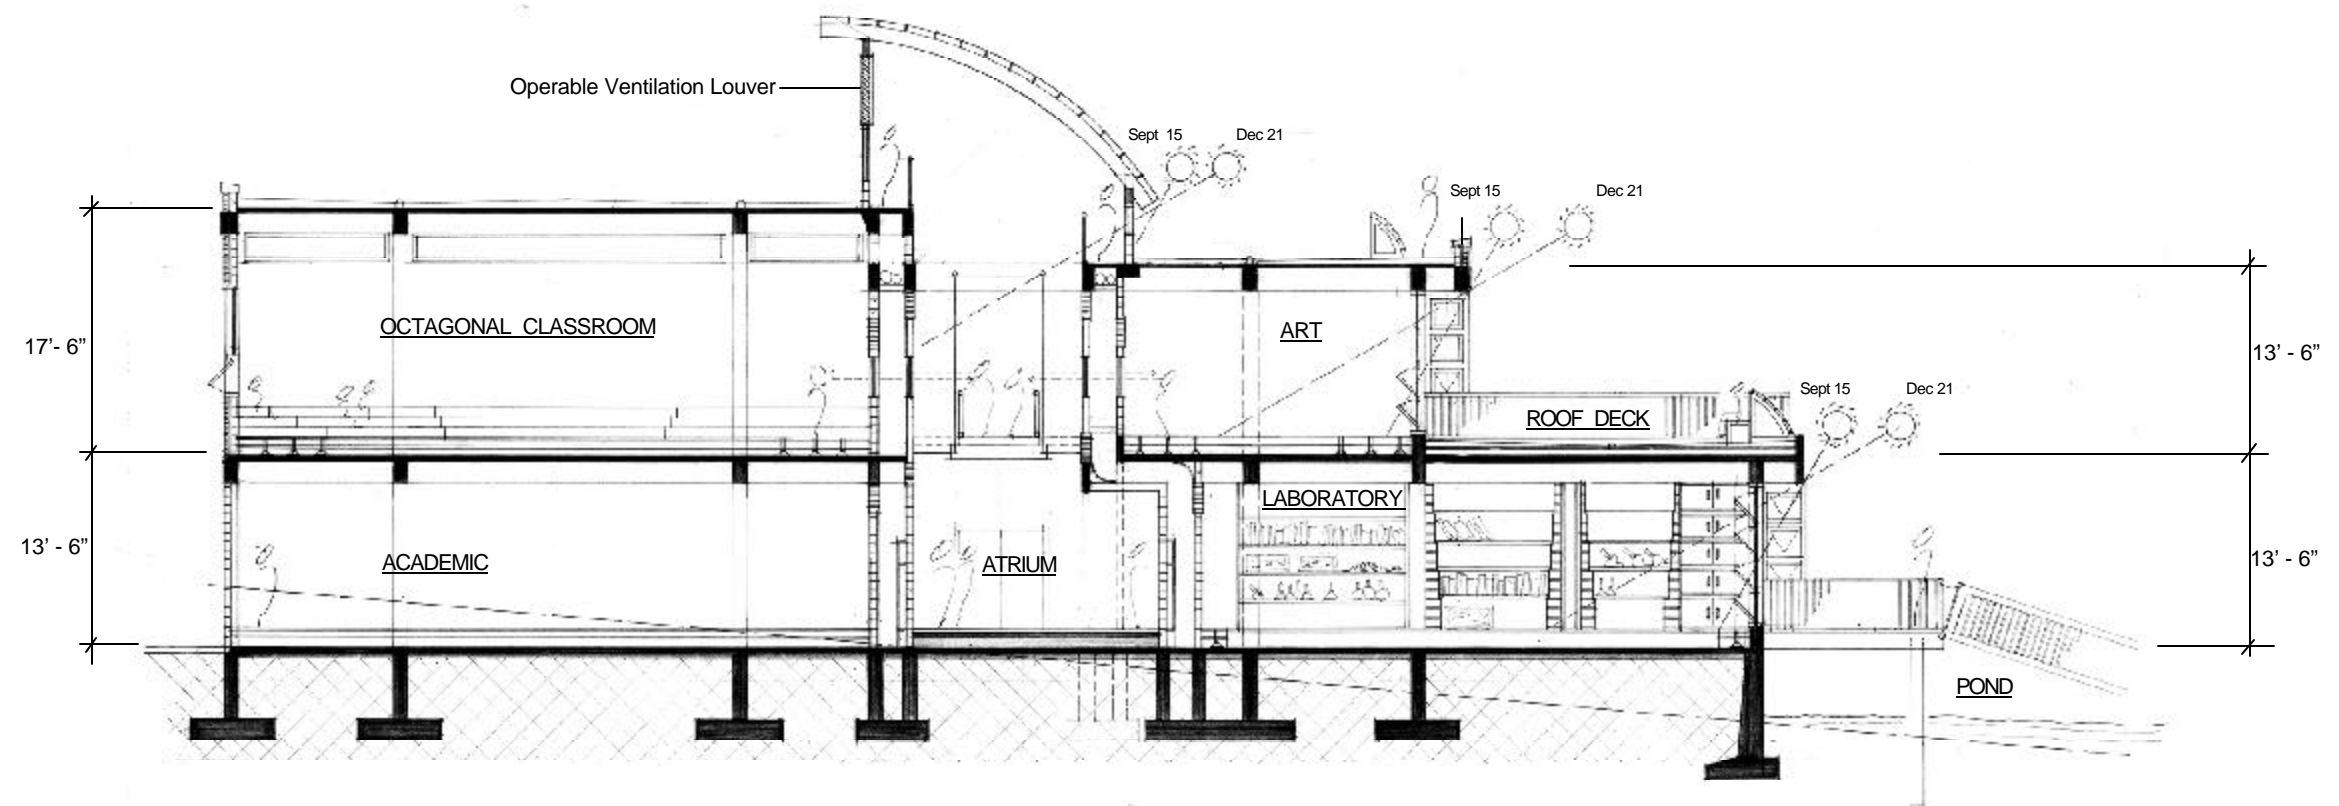


SECTION 4



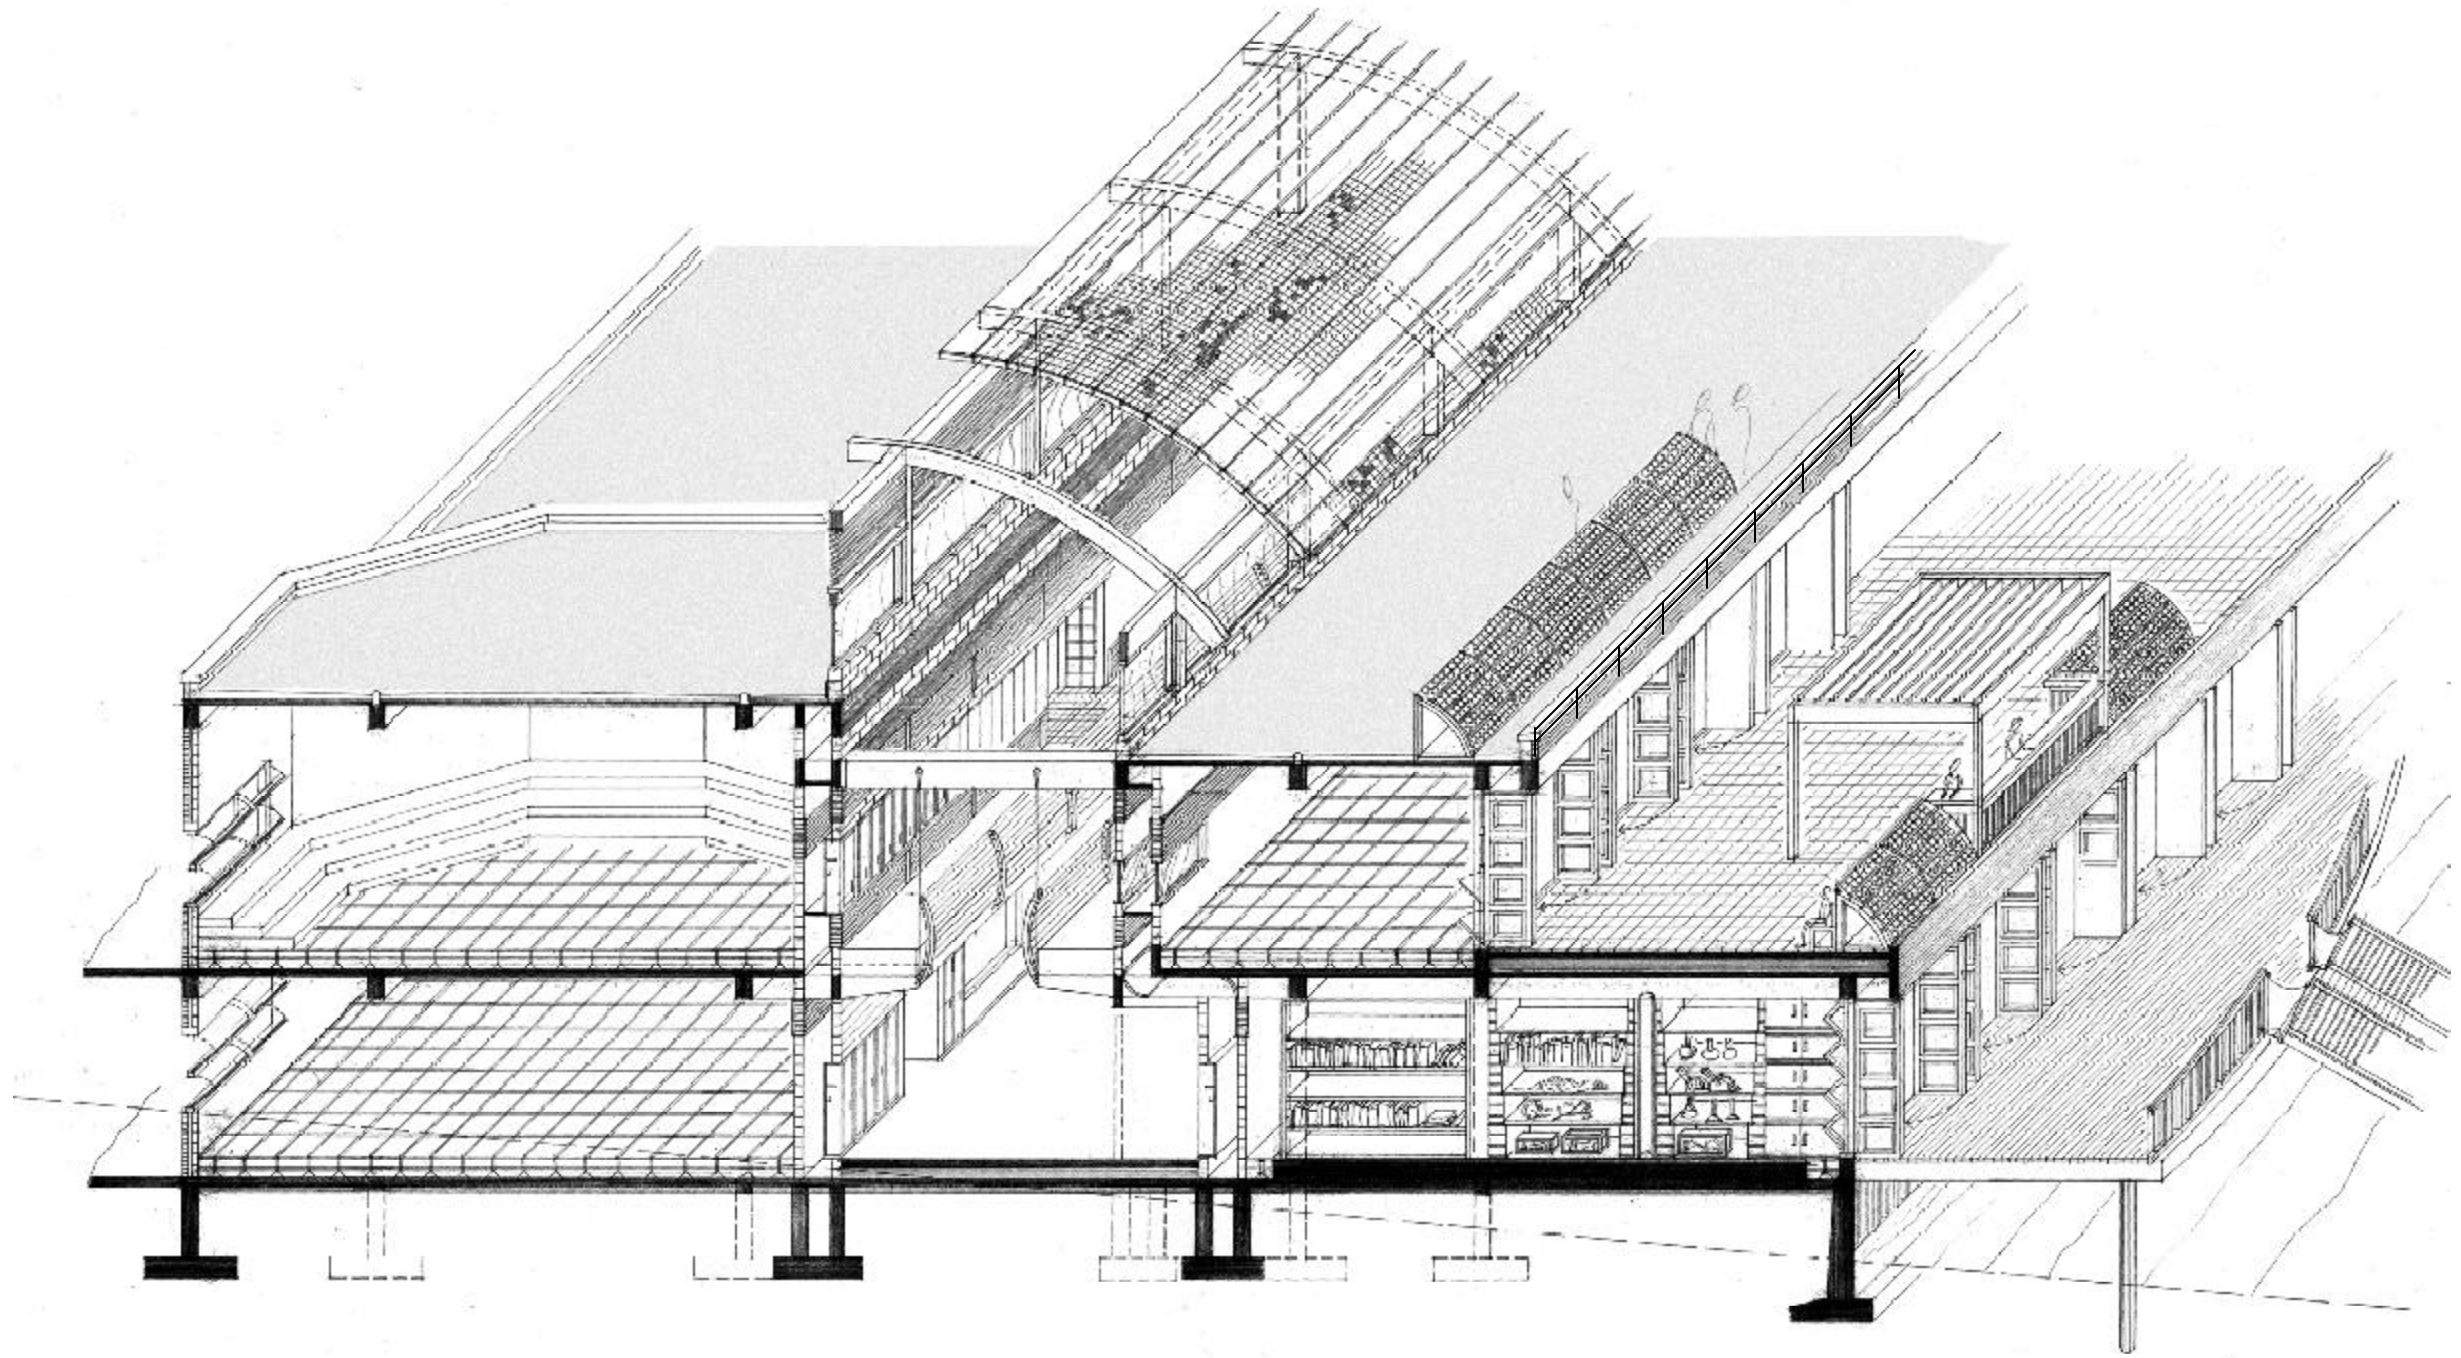


AXONOMETRIC SECTION




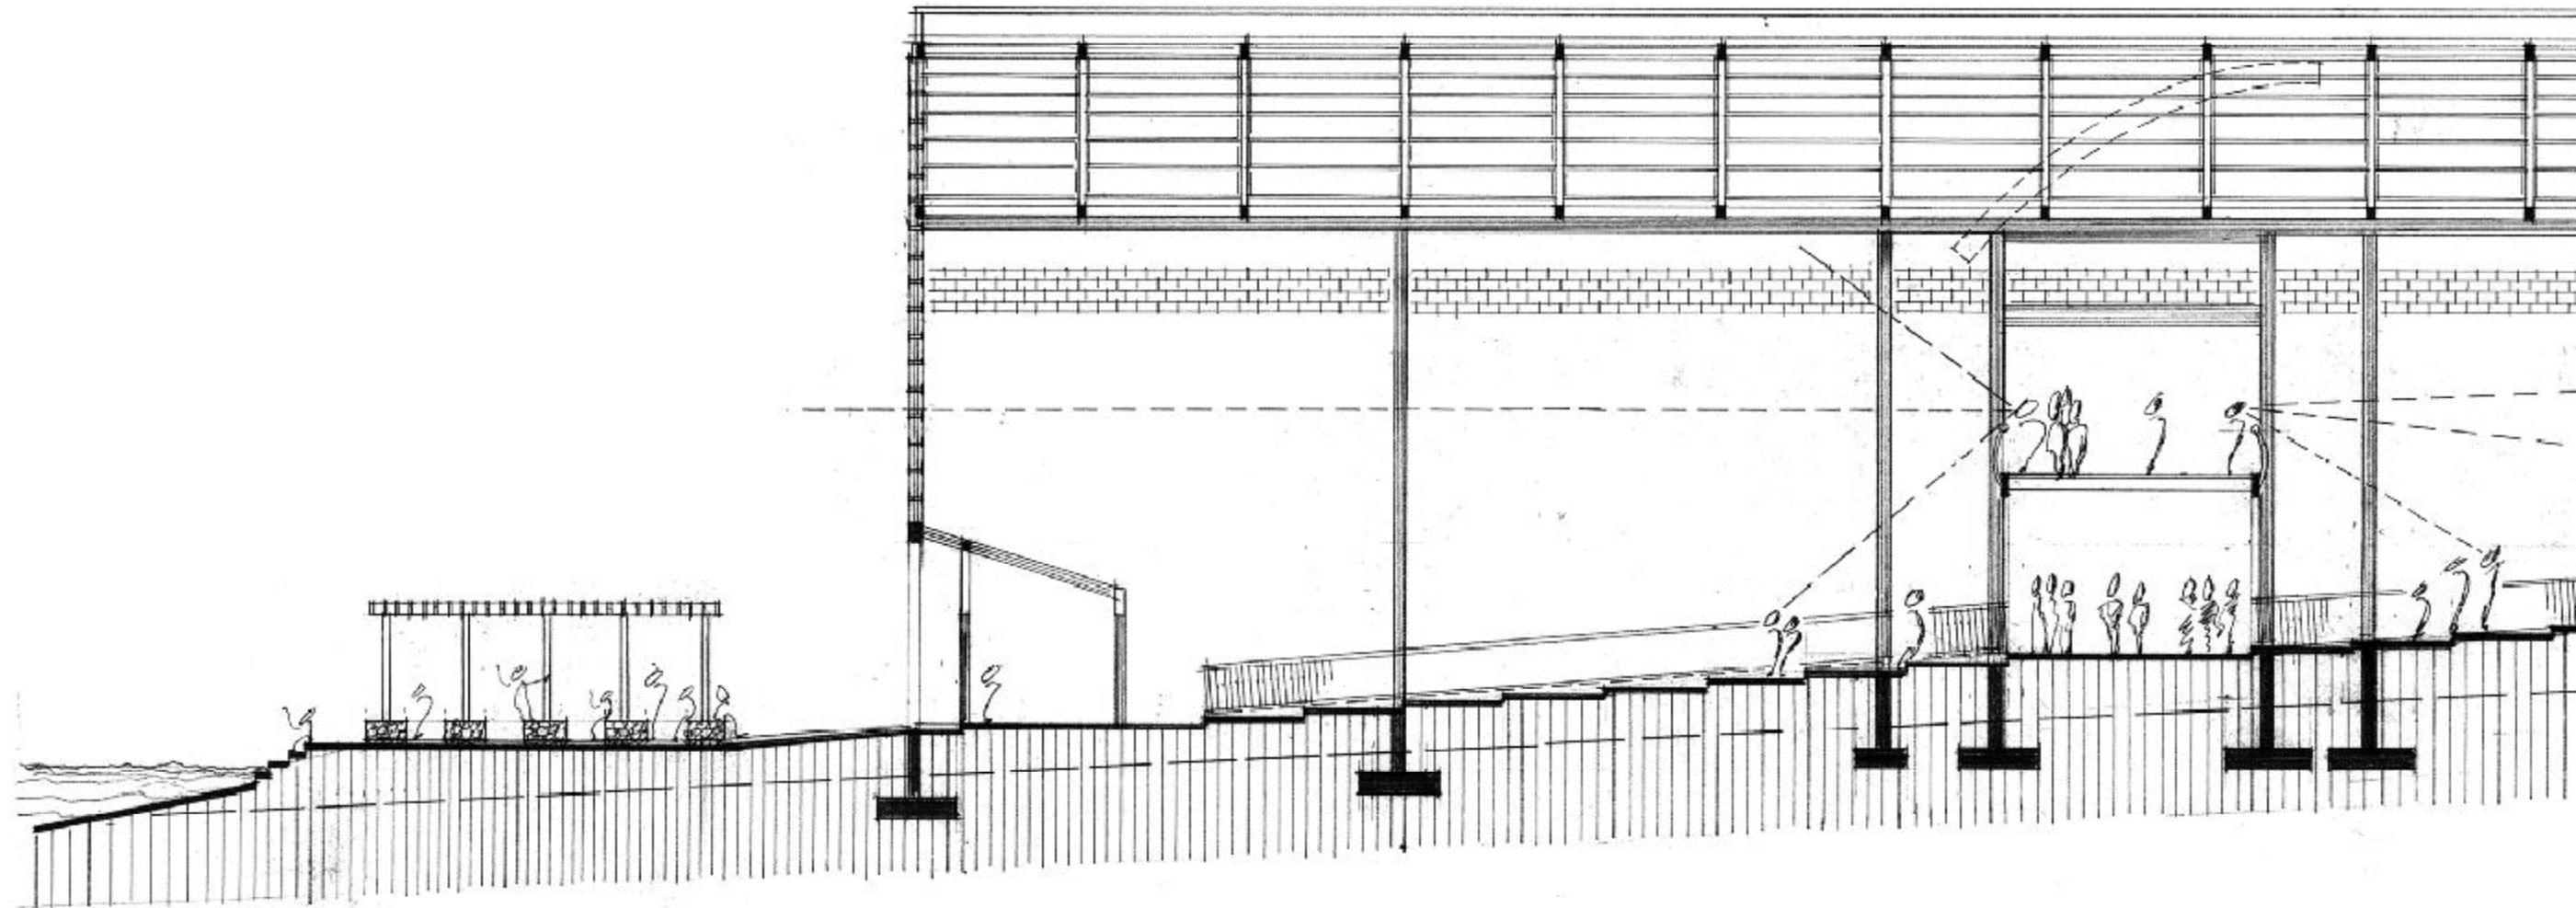


SECTION 5




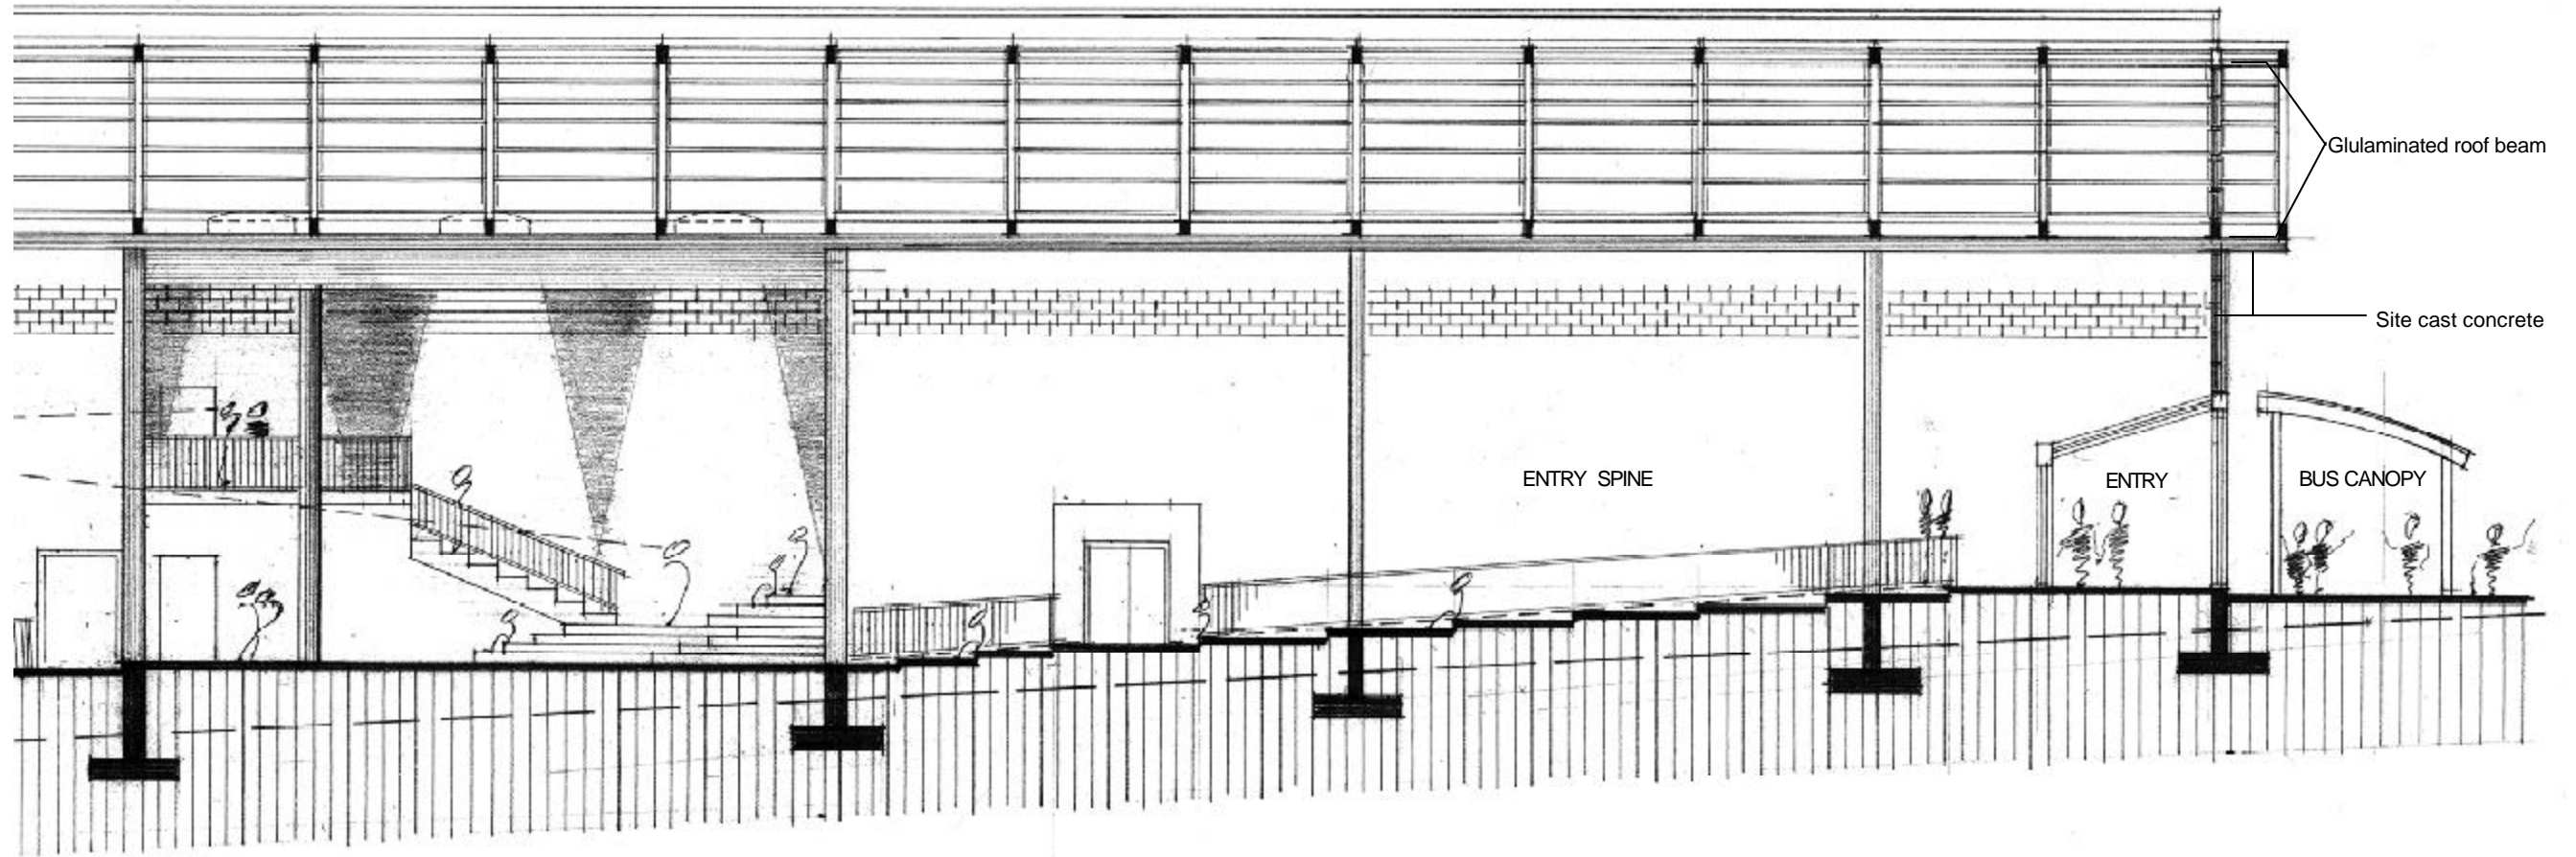

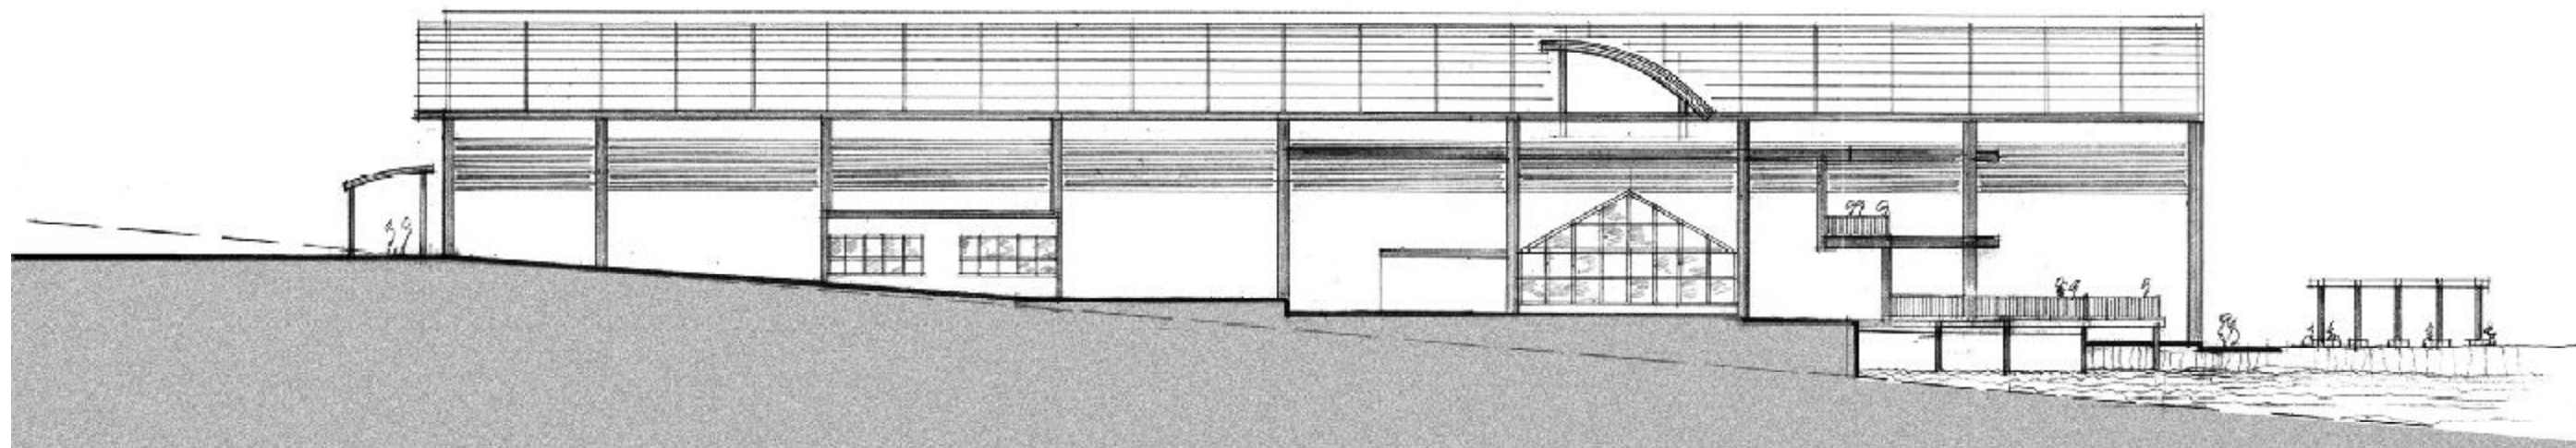


WEST ELEVATION

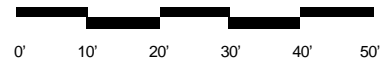

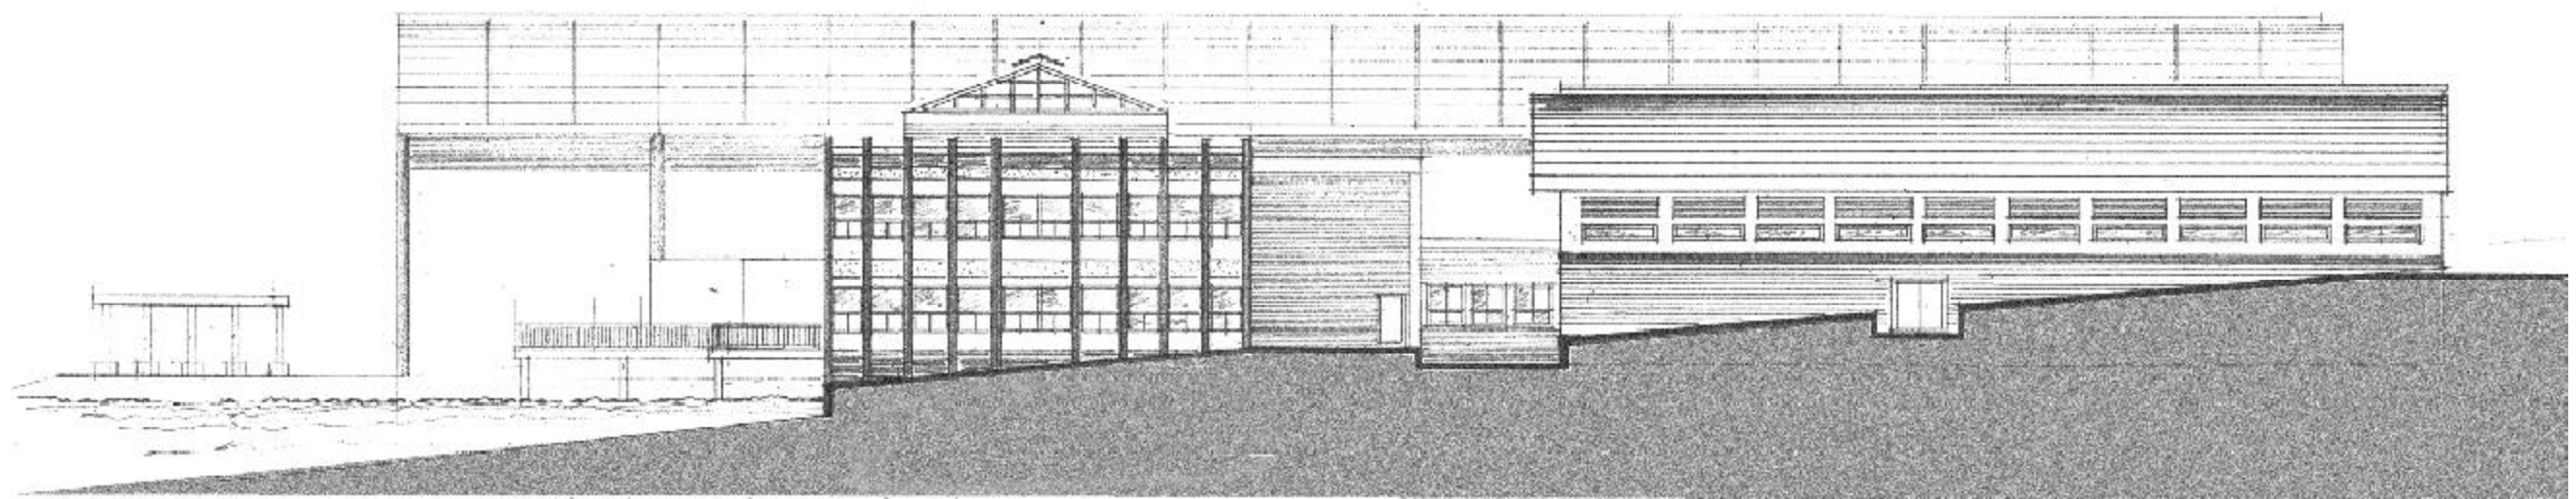

EAST ELEVATION



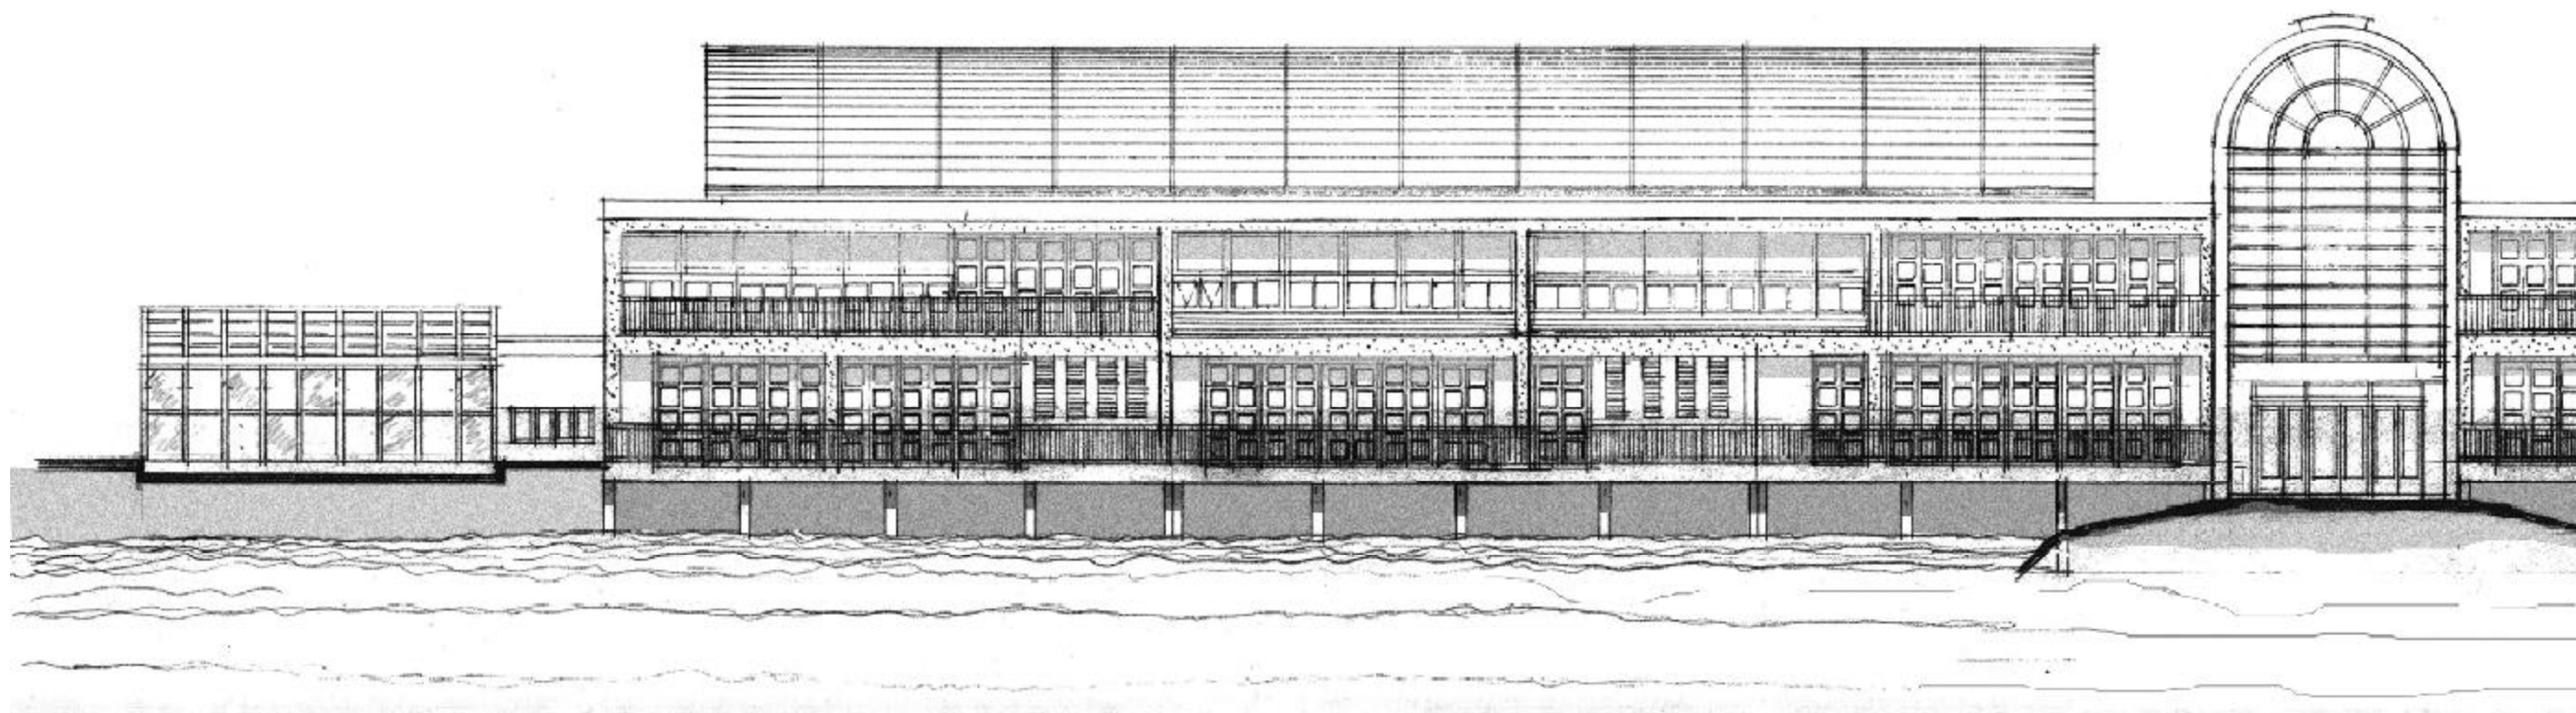

SOUTH ELEVATION



