



NORTH SOUTH SECTION

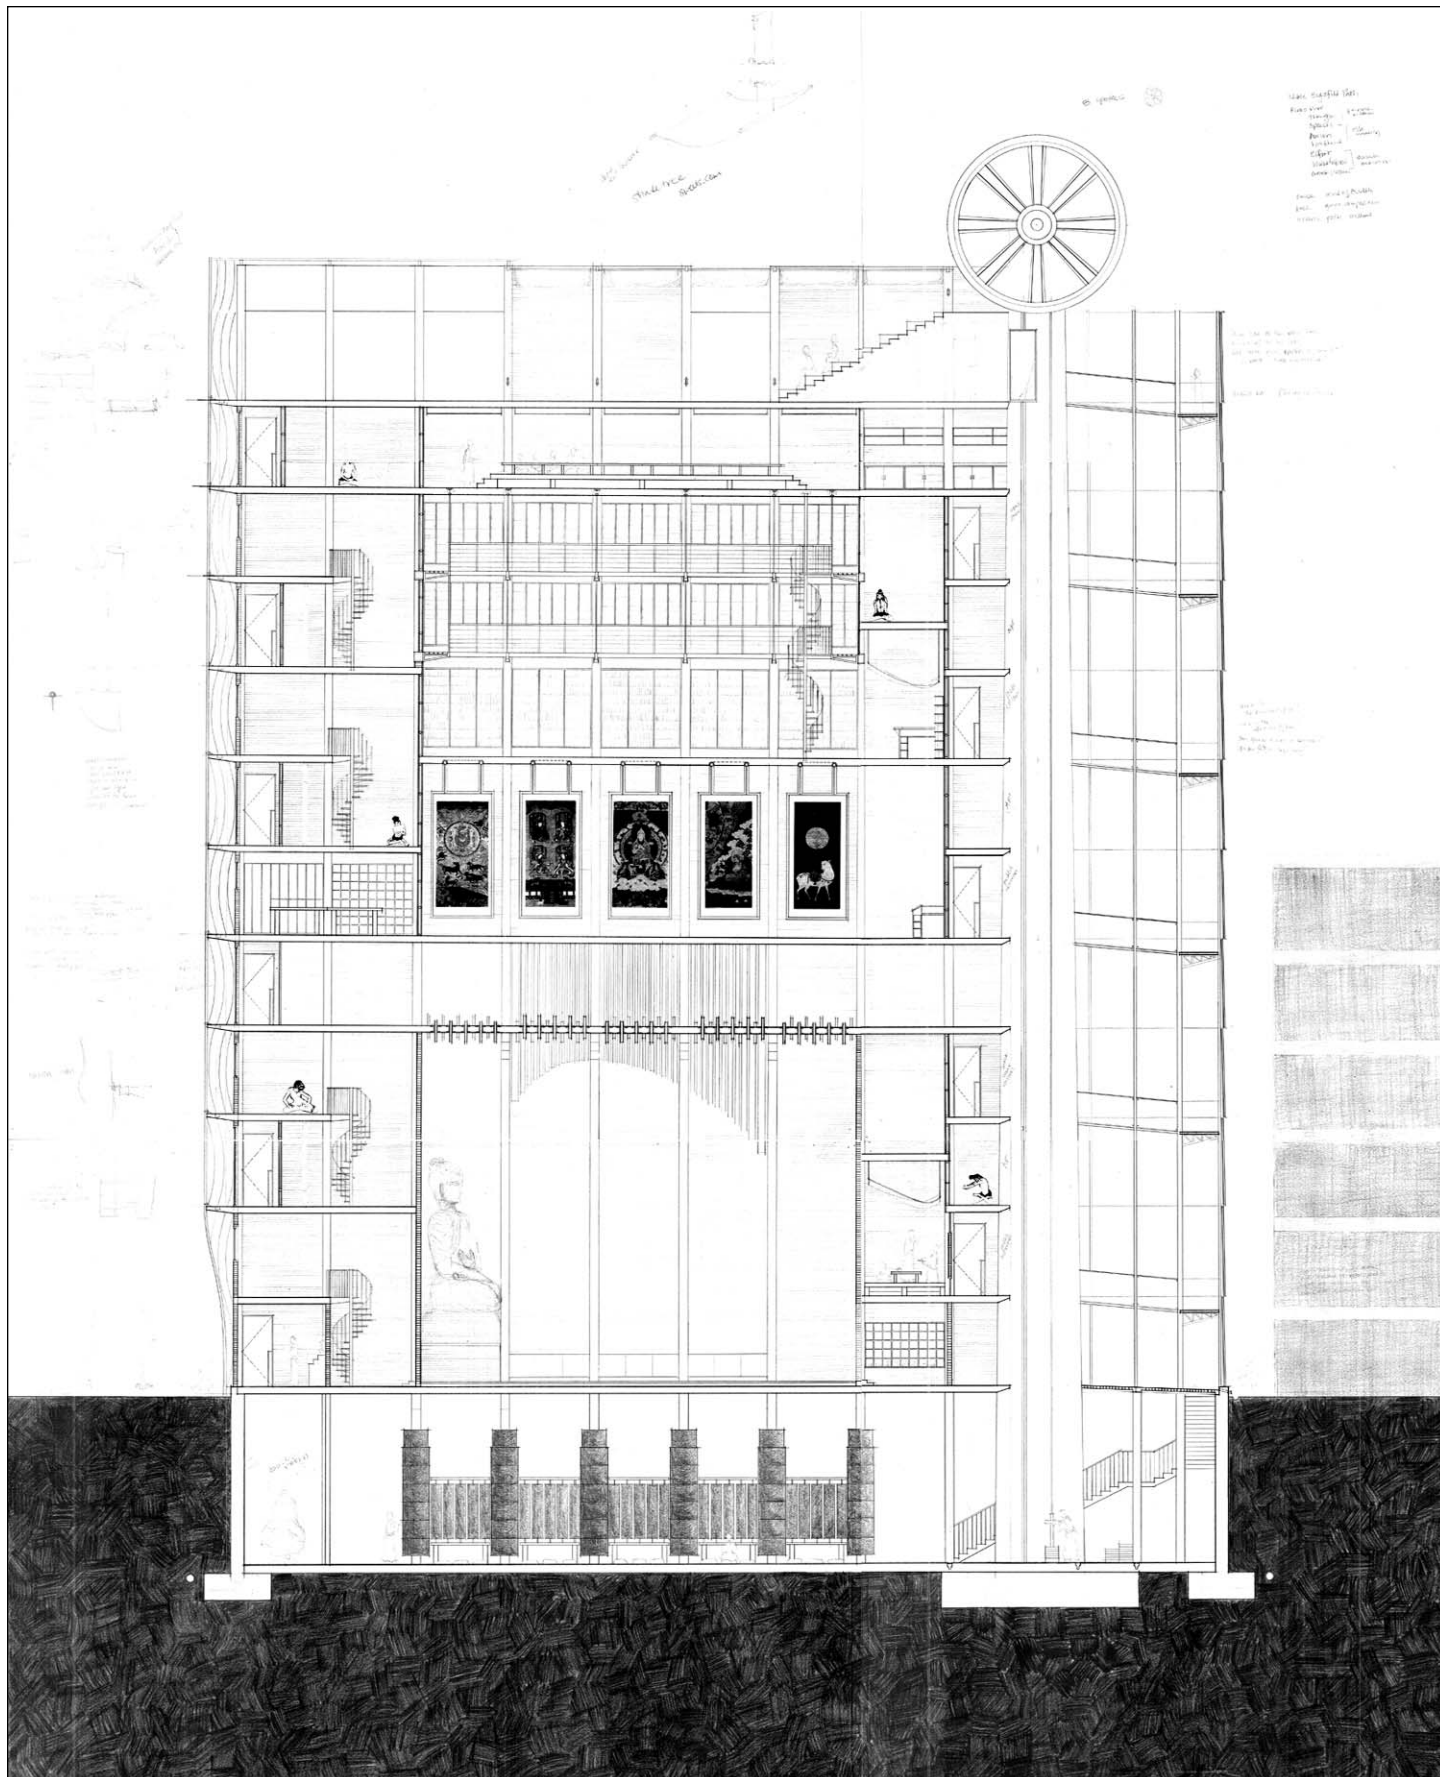

EAST WEST SECTION

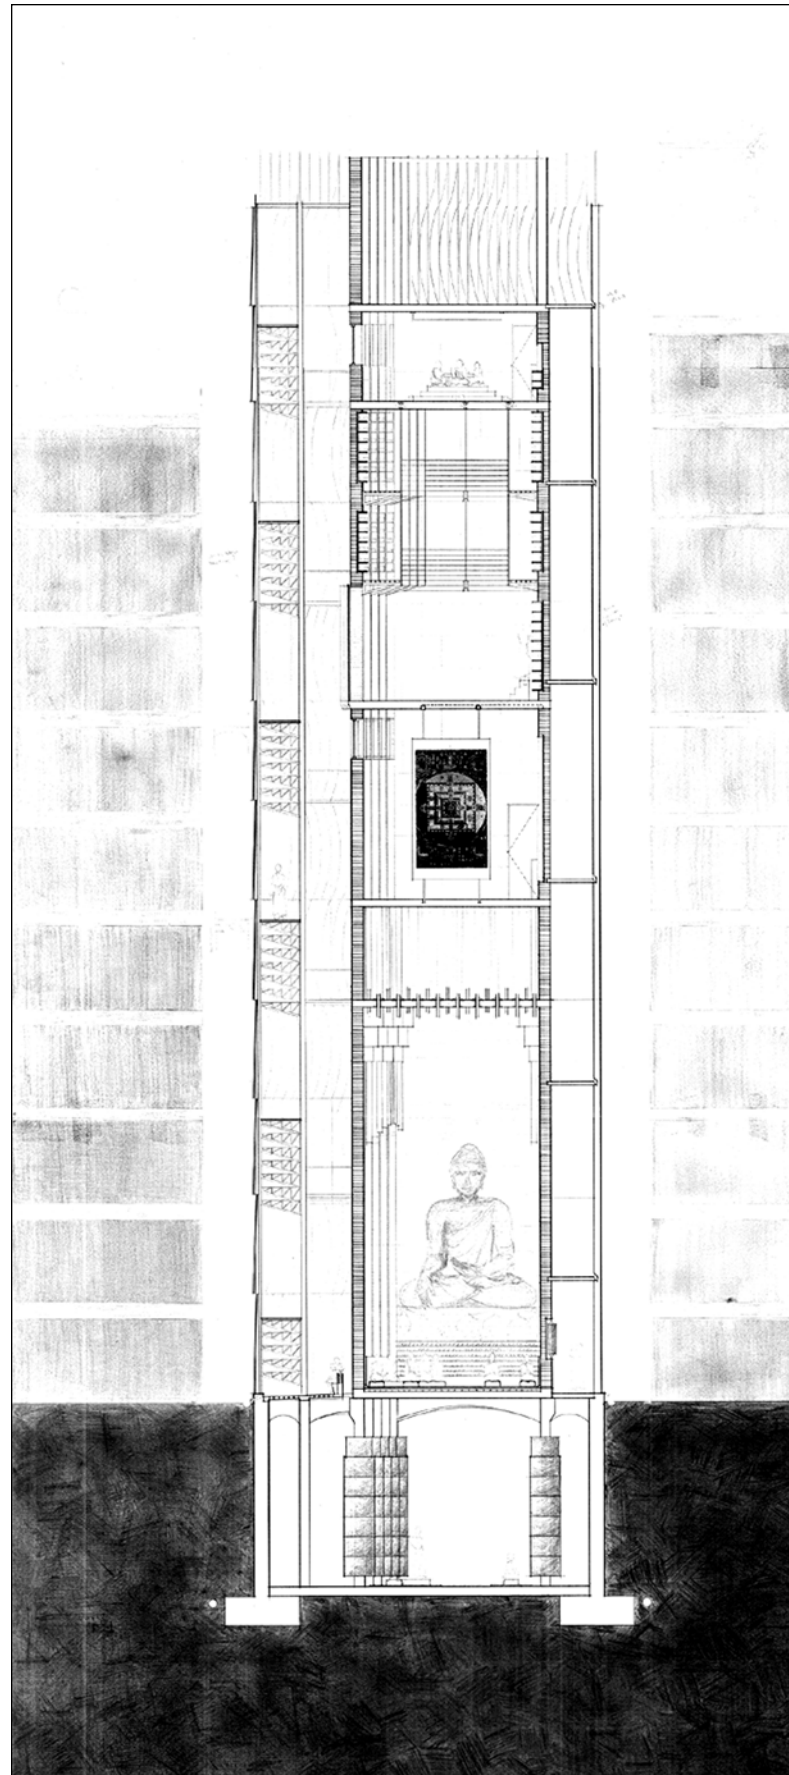

Scale: 1" = 23'