




THE WHOLE - Plans

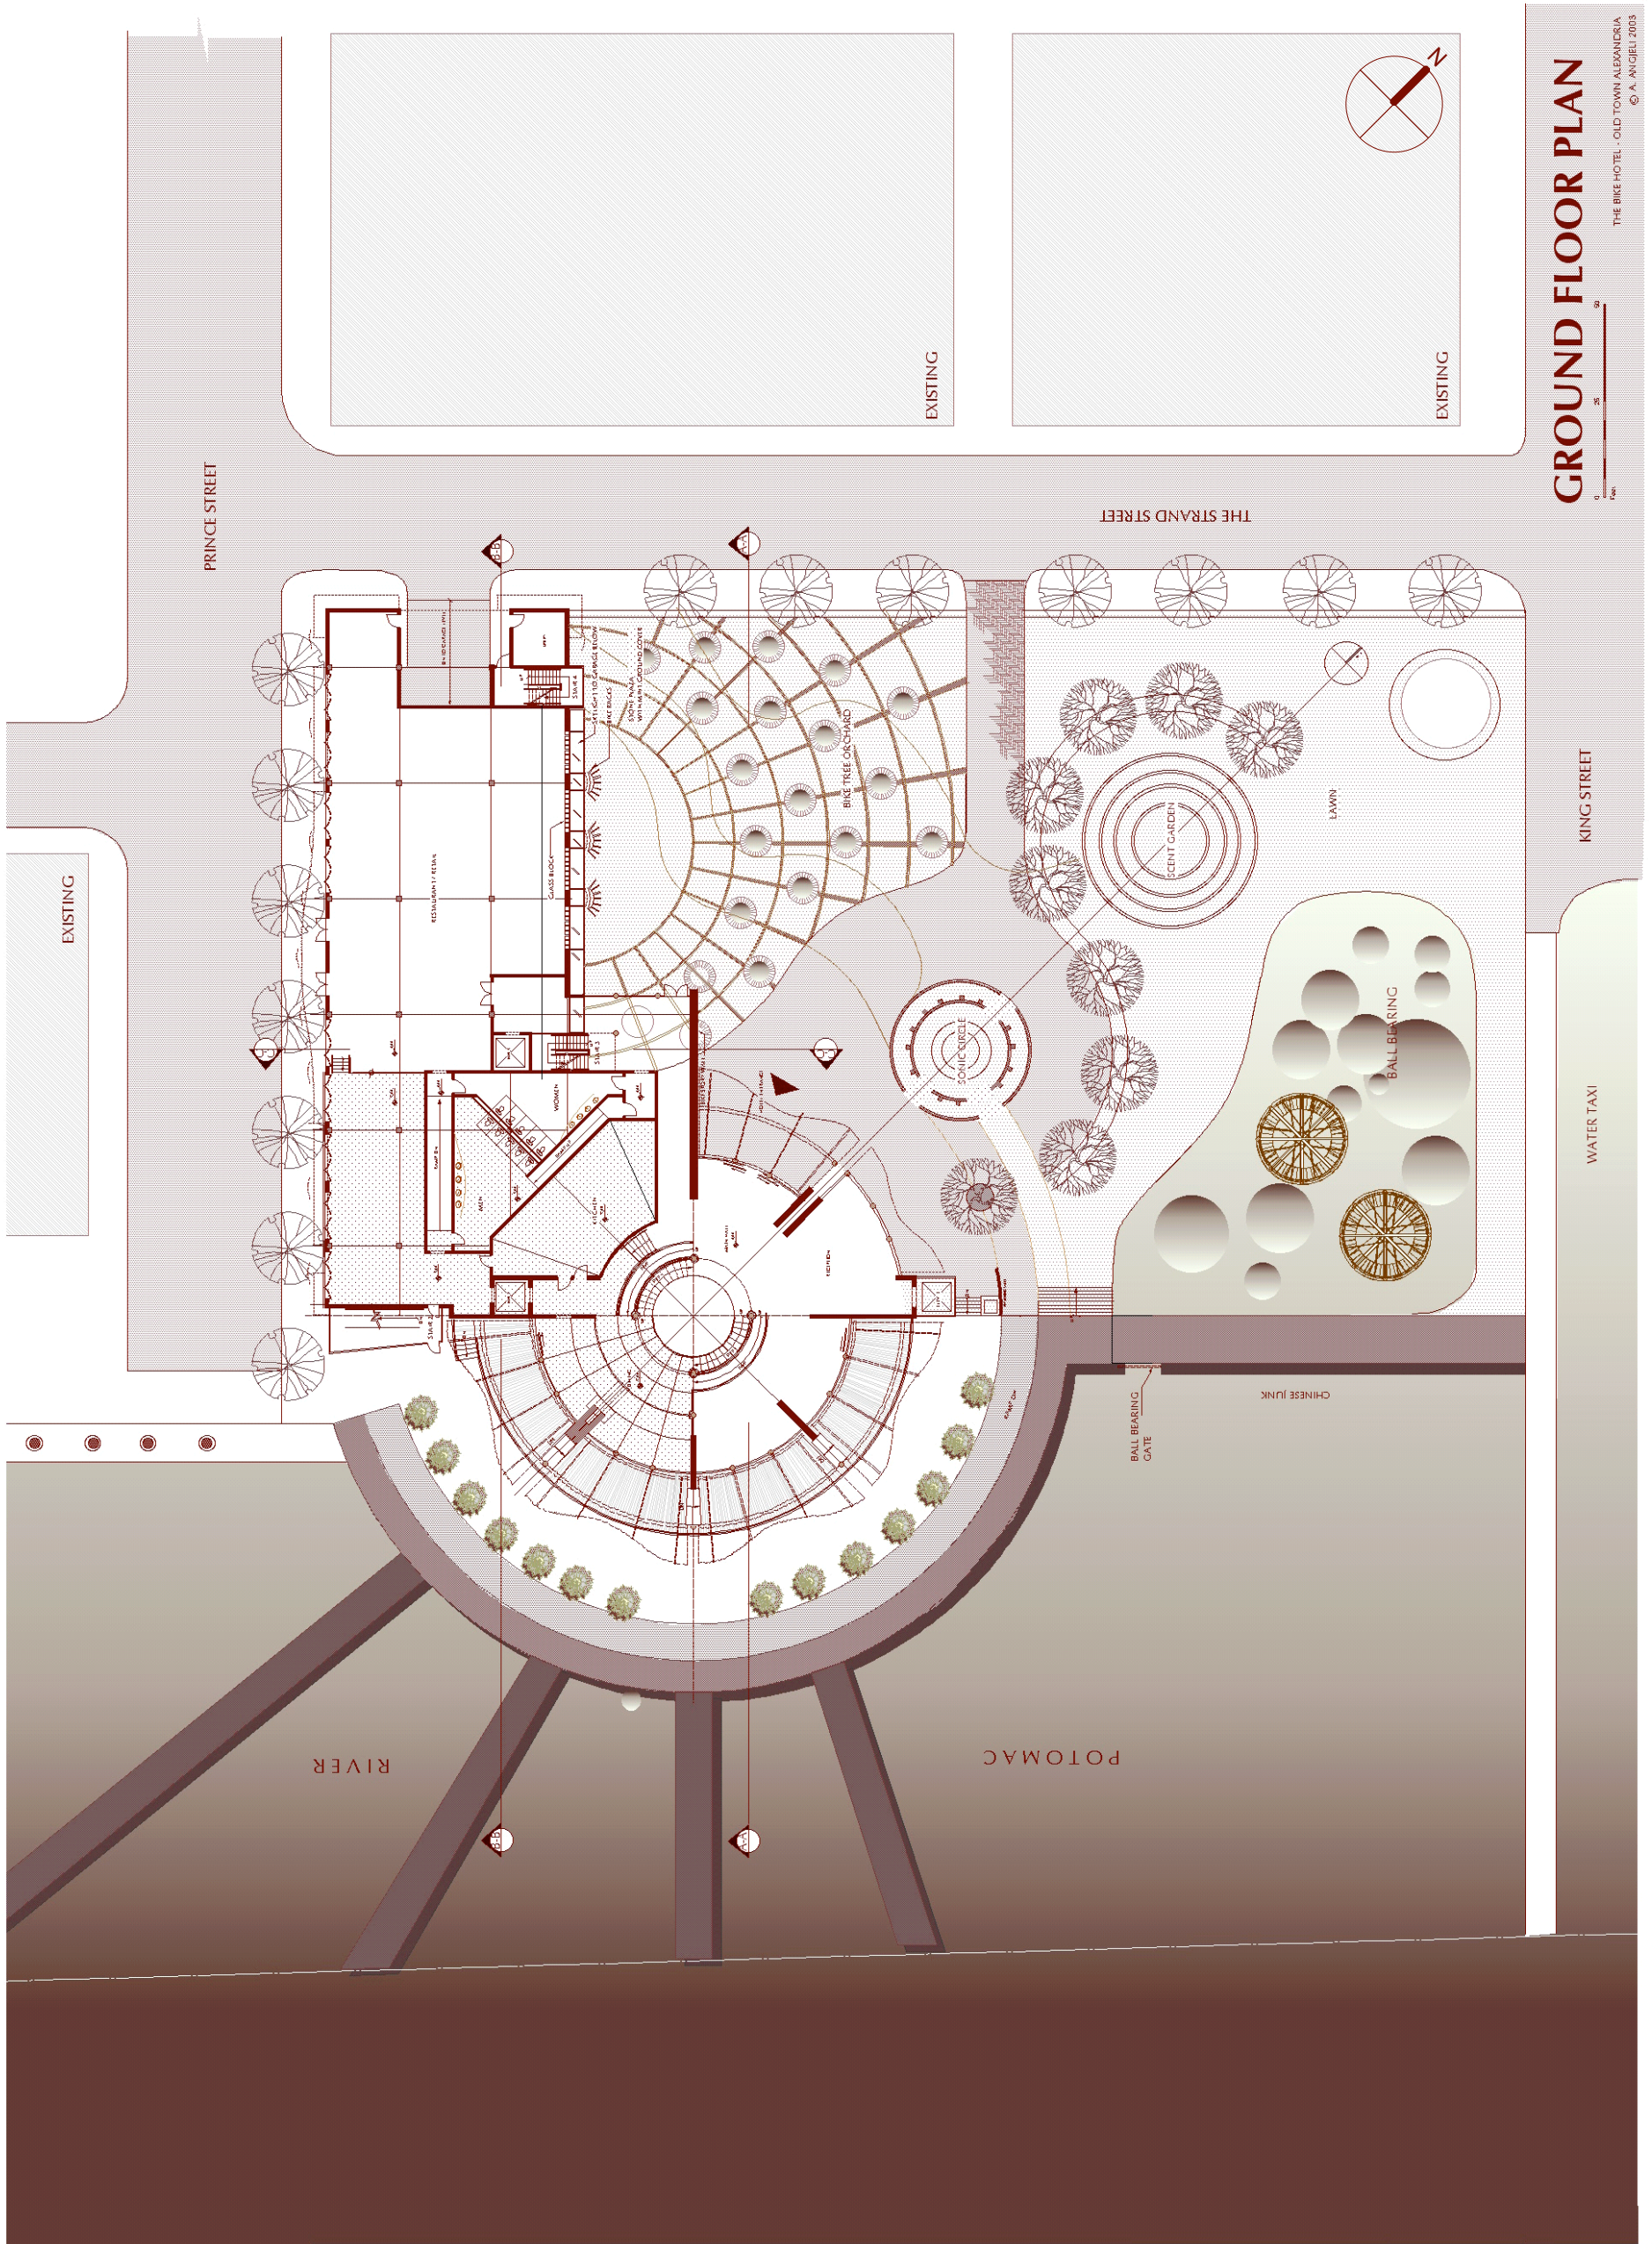

THE WHOLE - Plans

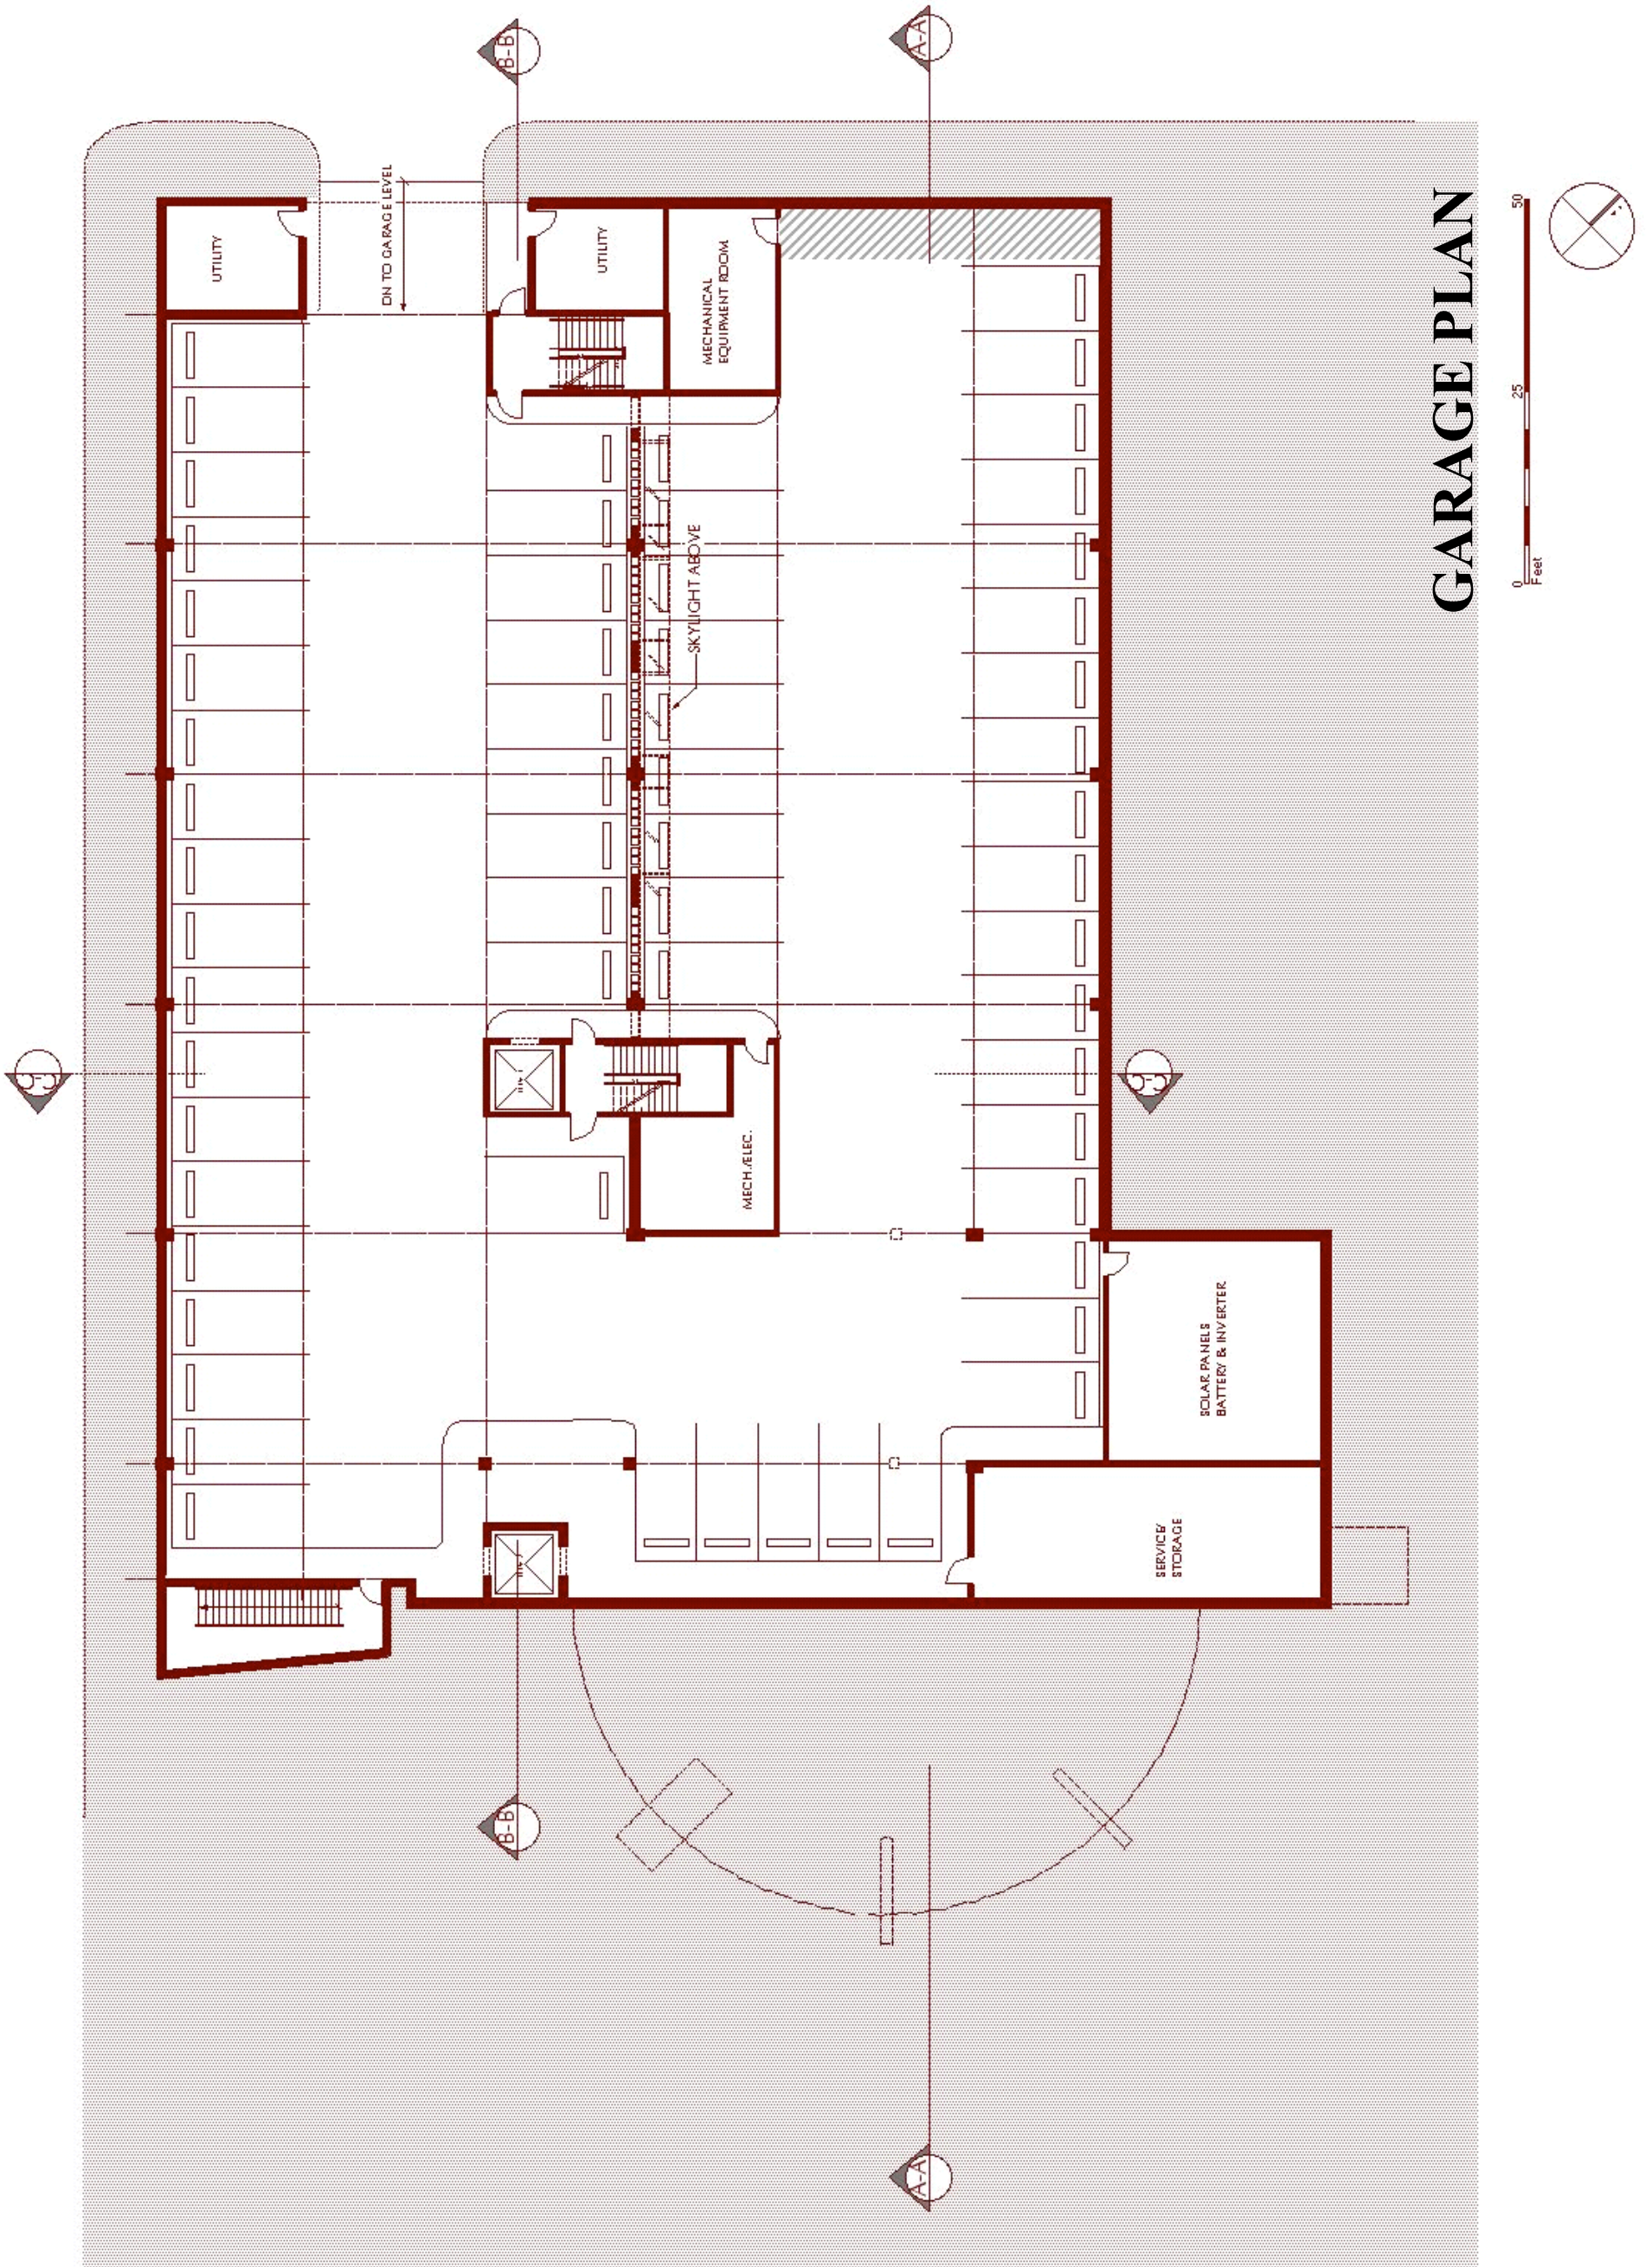


THE WHOLE - Plans

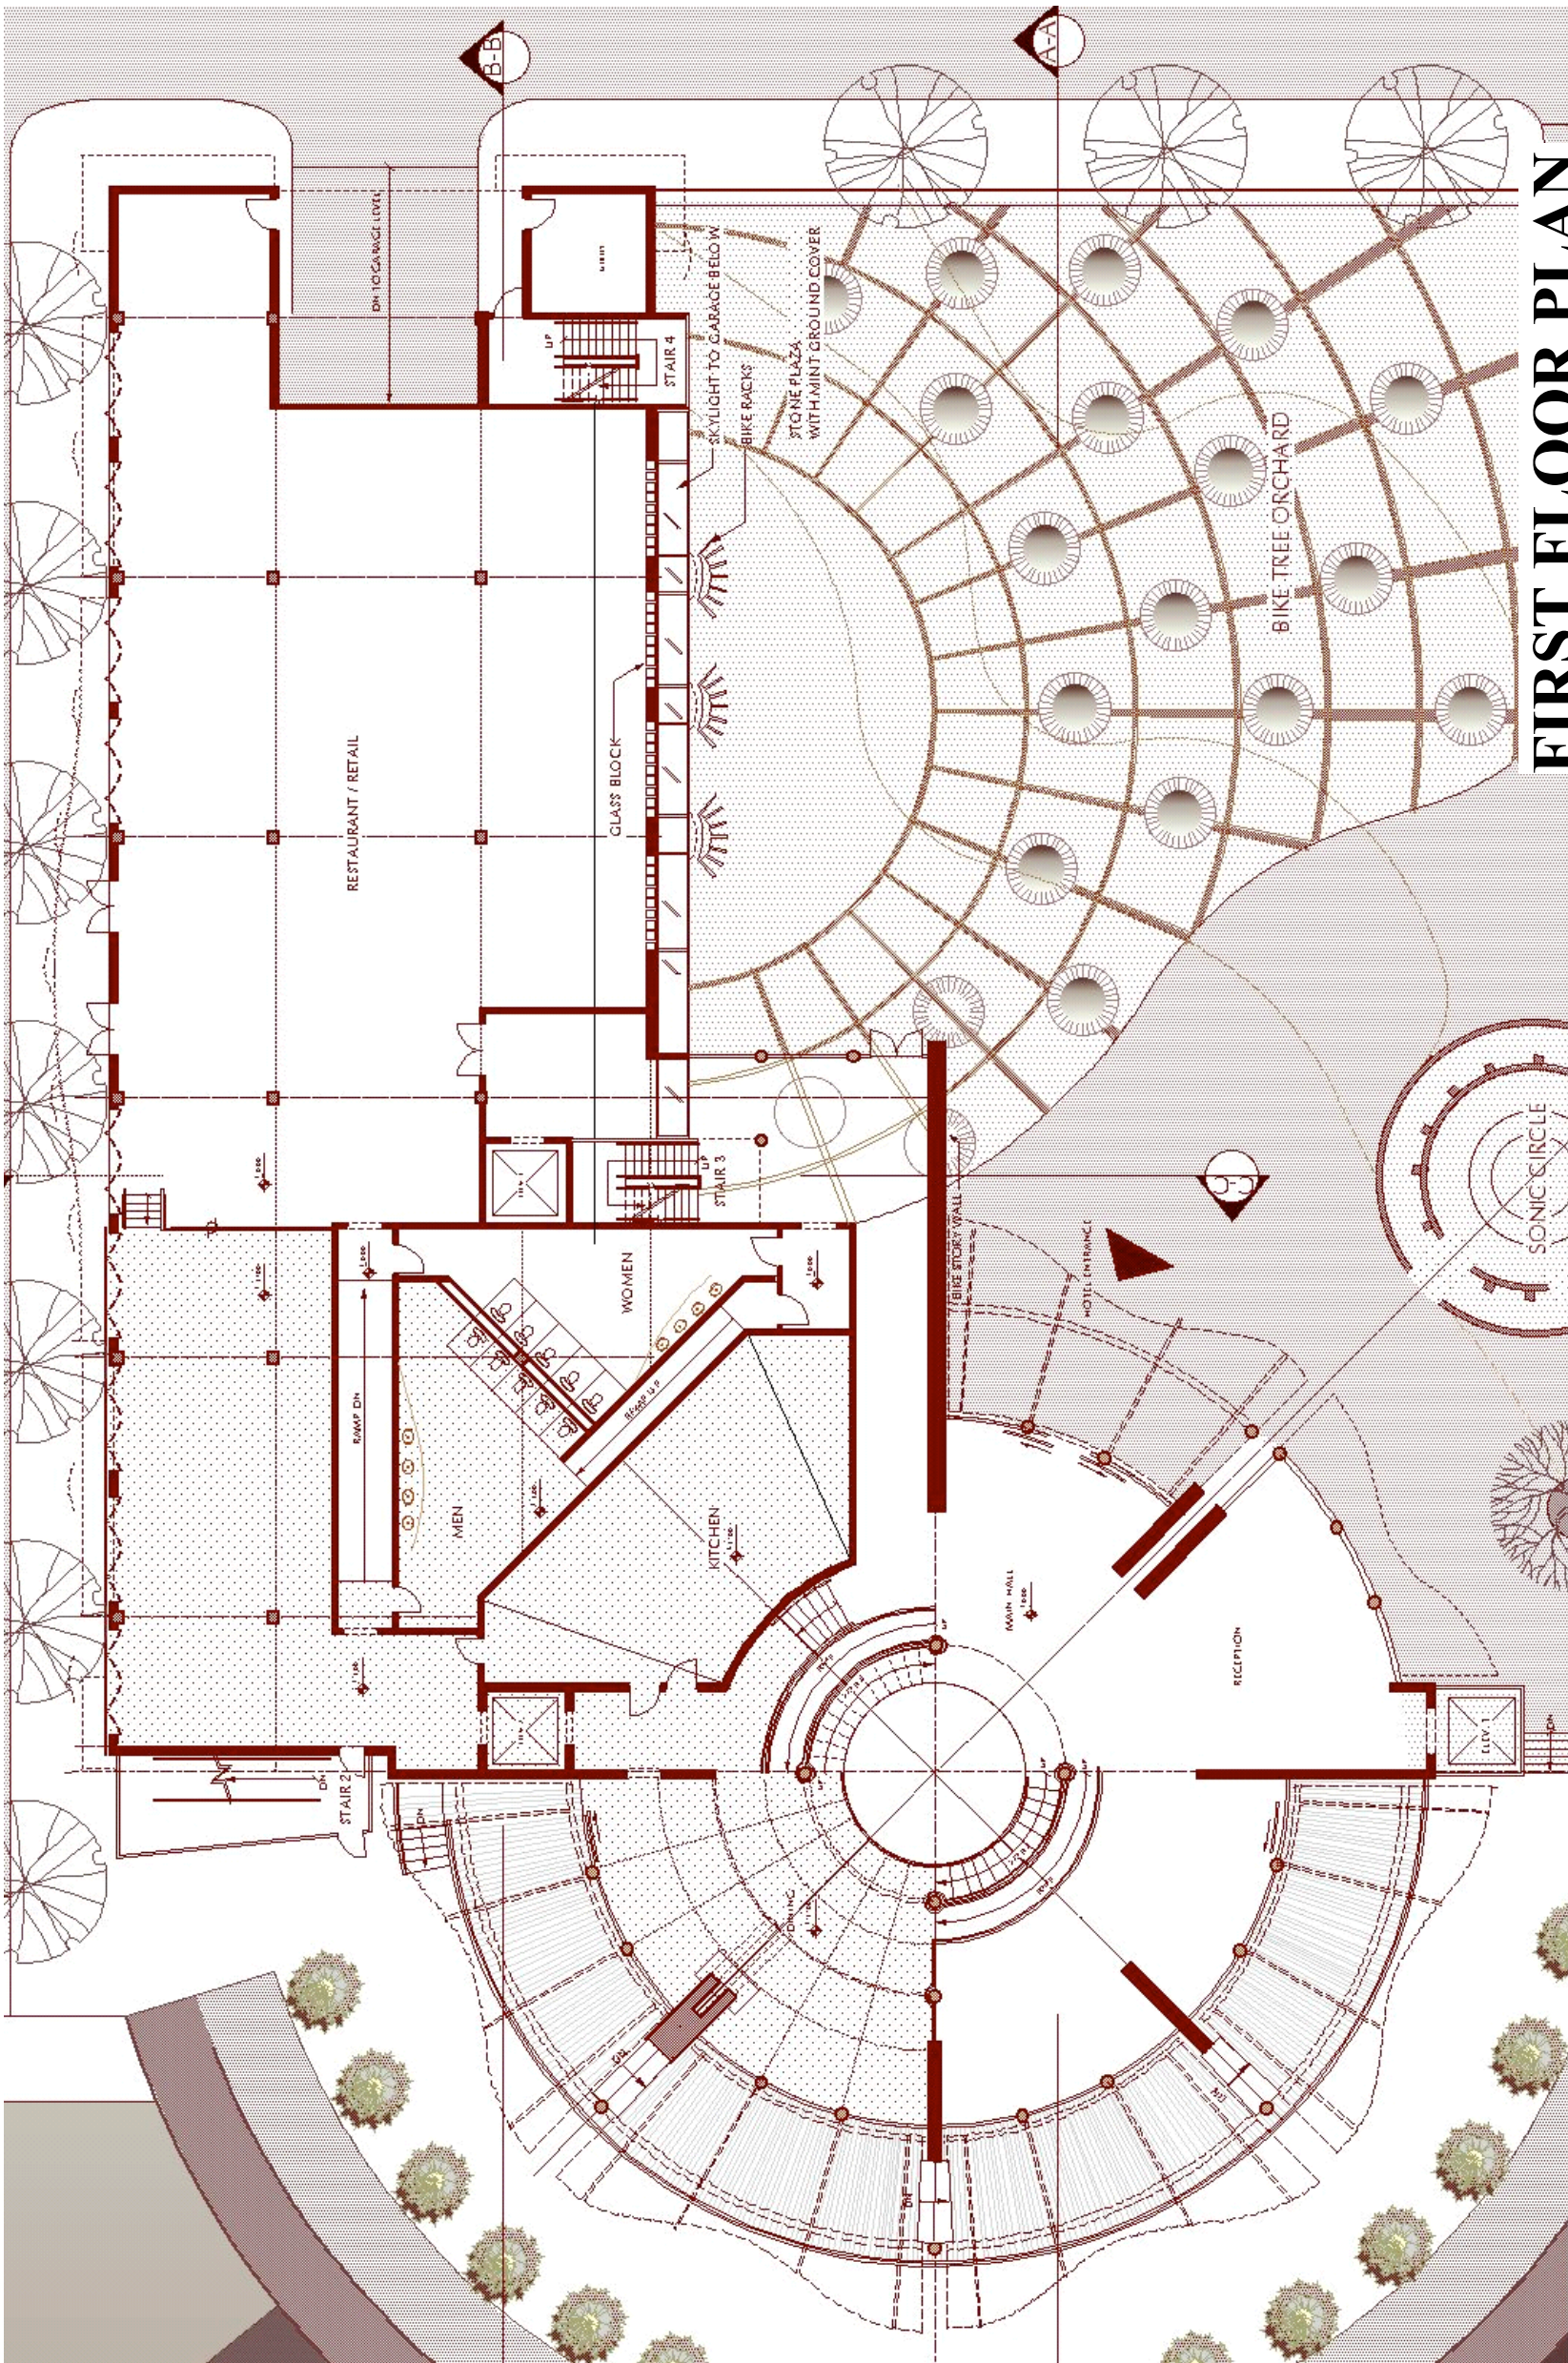


FIRST FLOOR PLAN

THE WHOLE - Plans

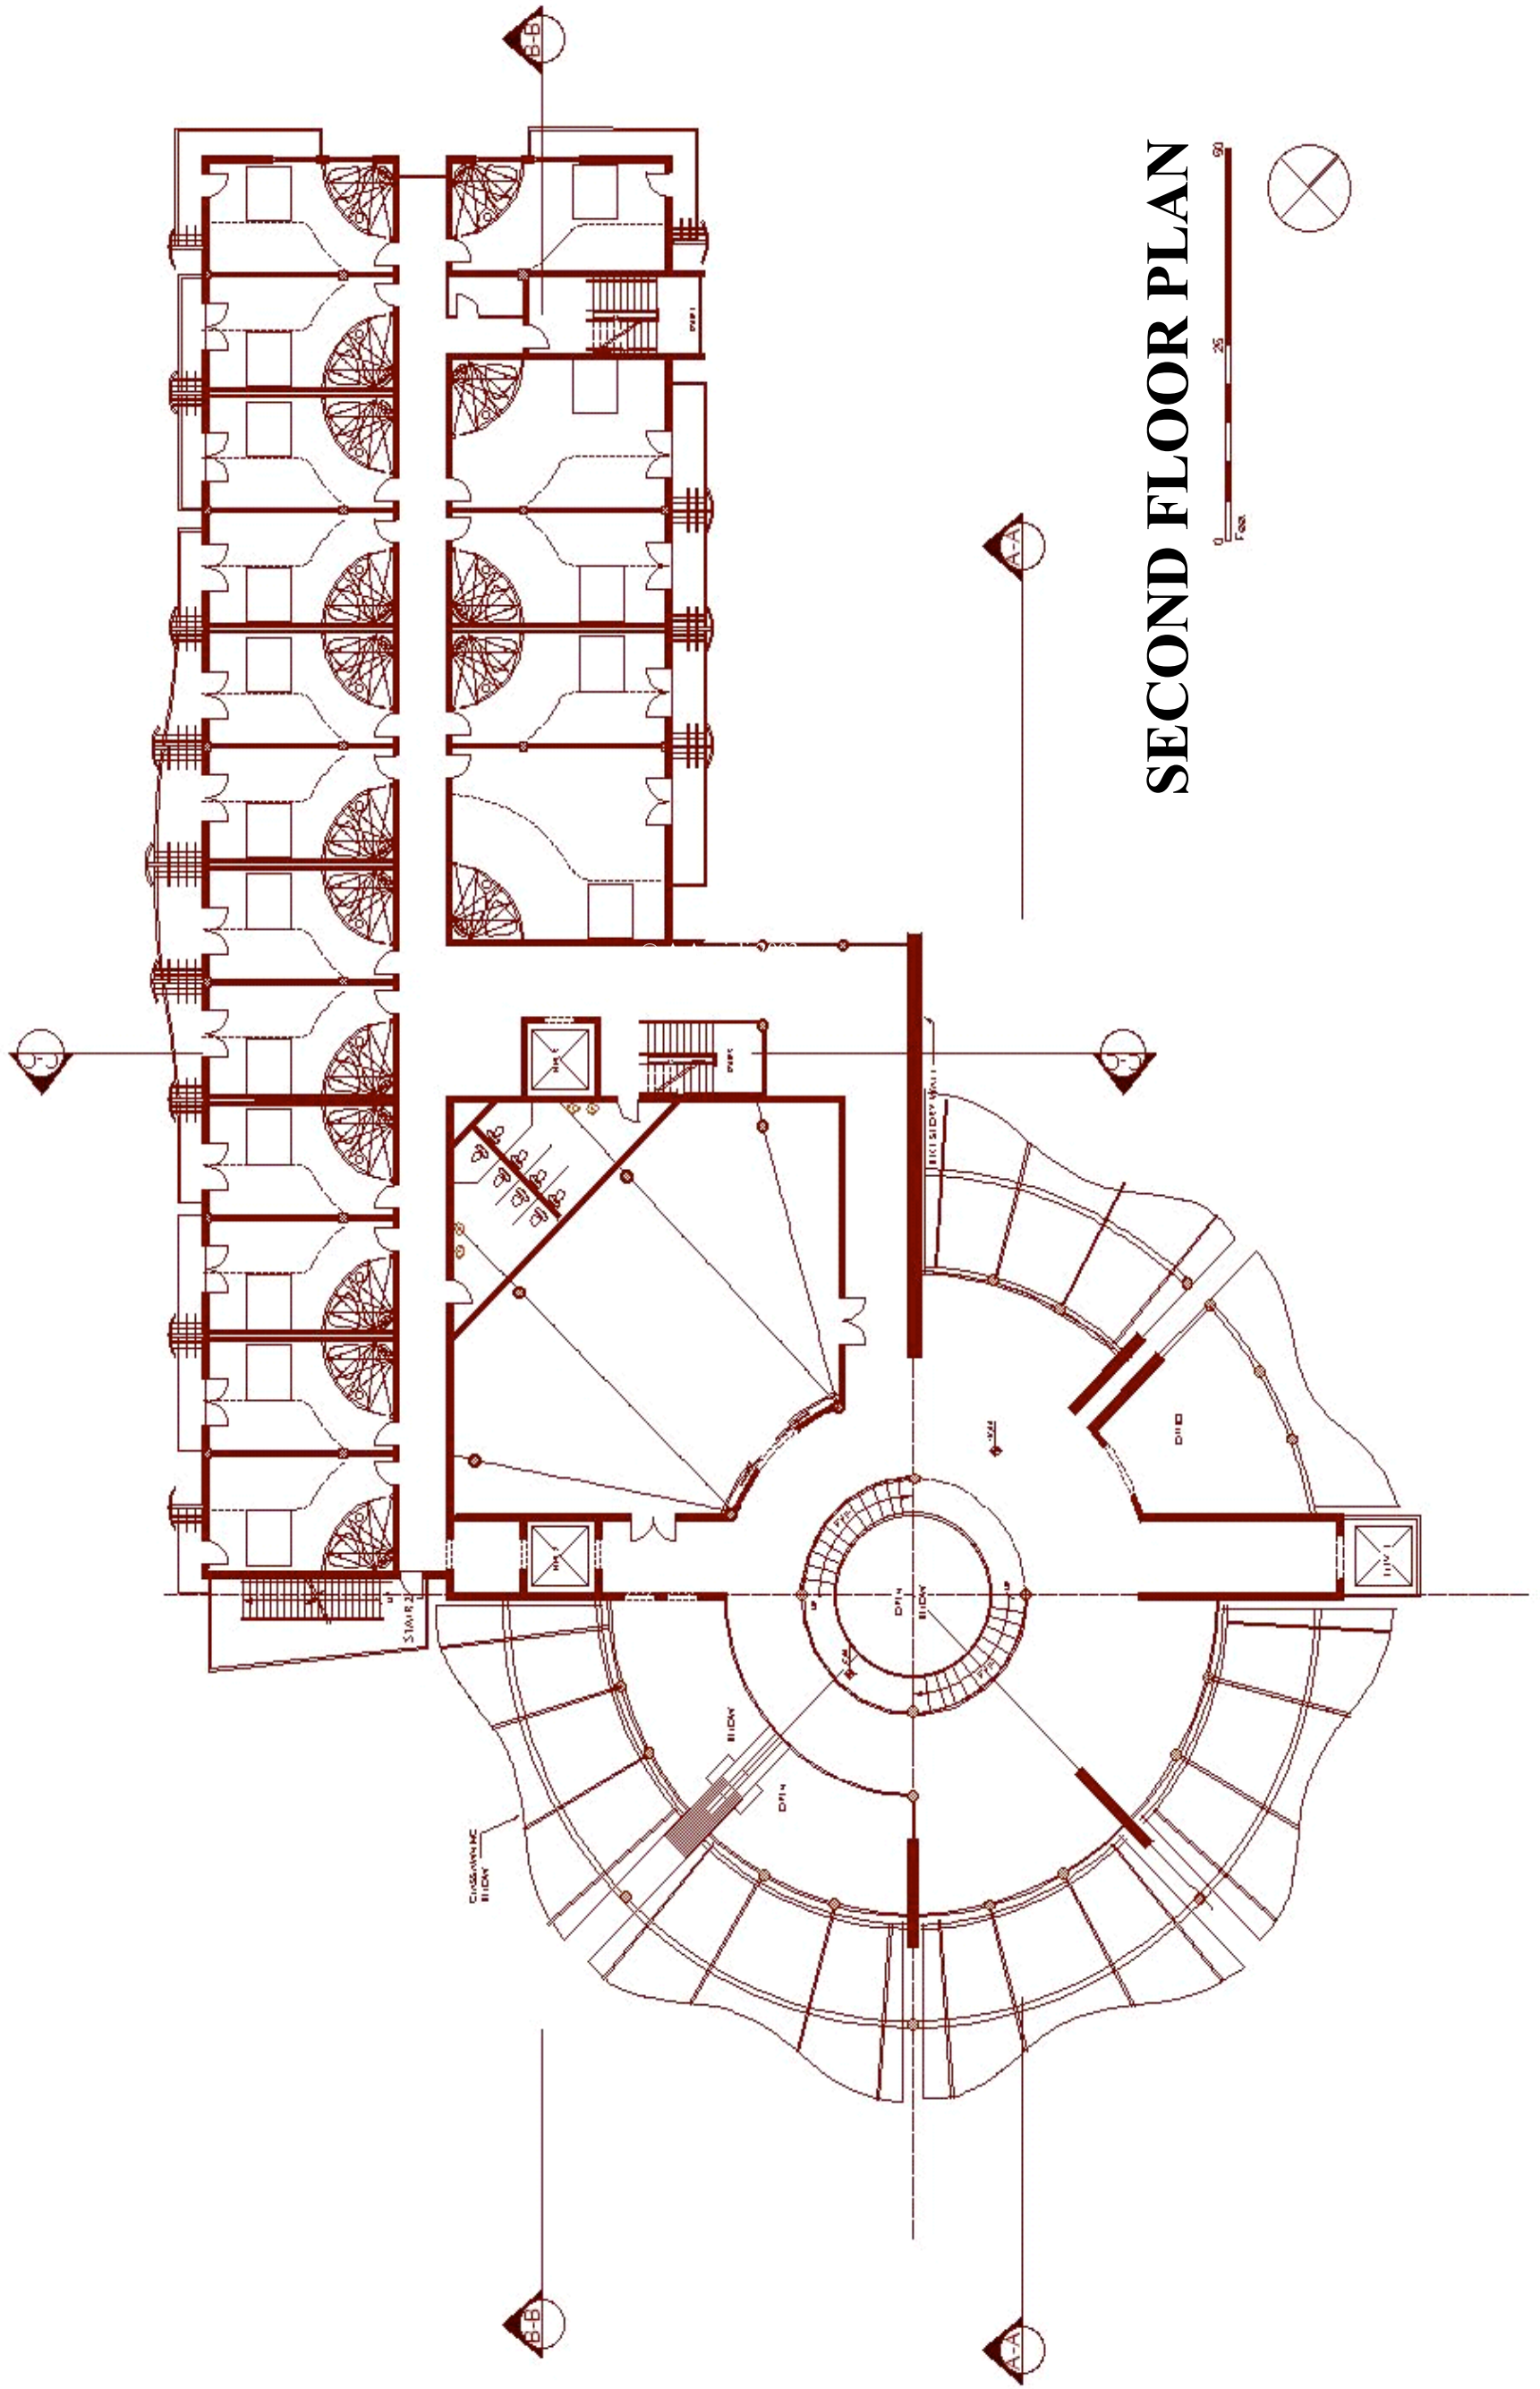


SECOND FLOOR PLAN

THE WHOLE - Plans

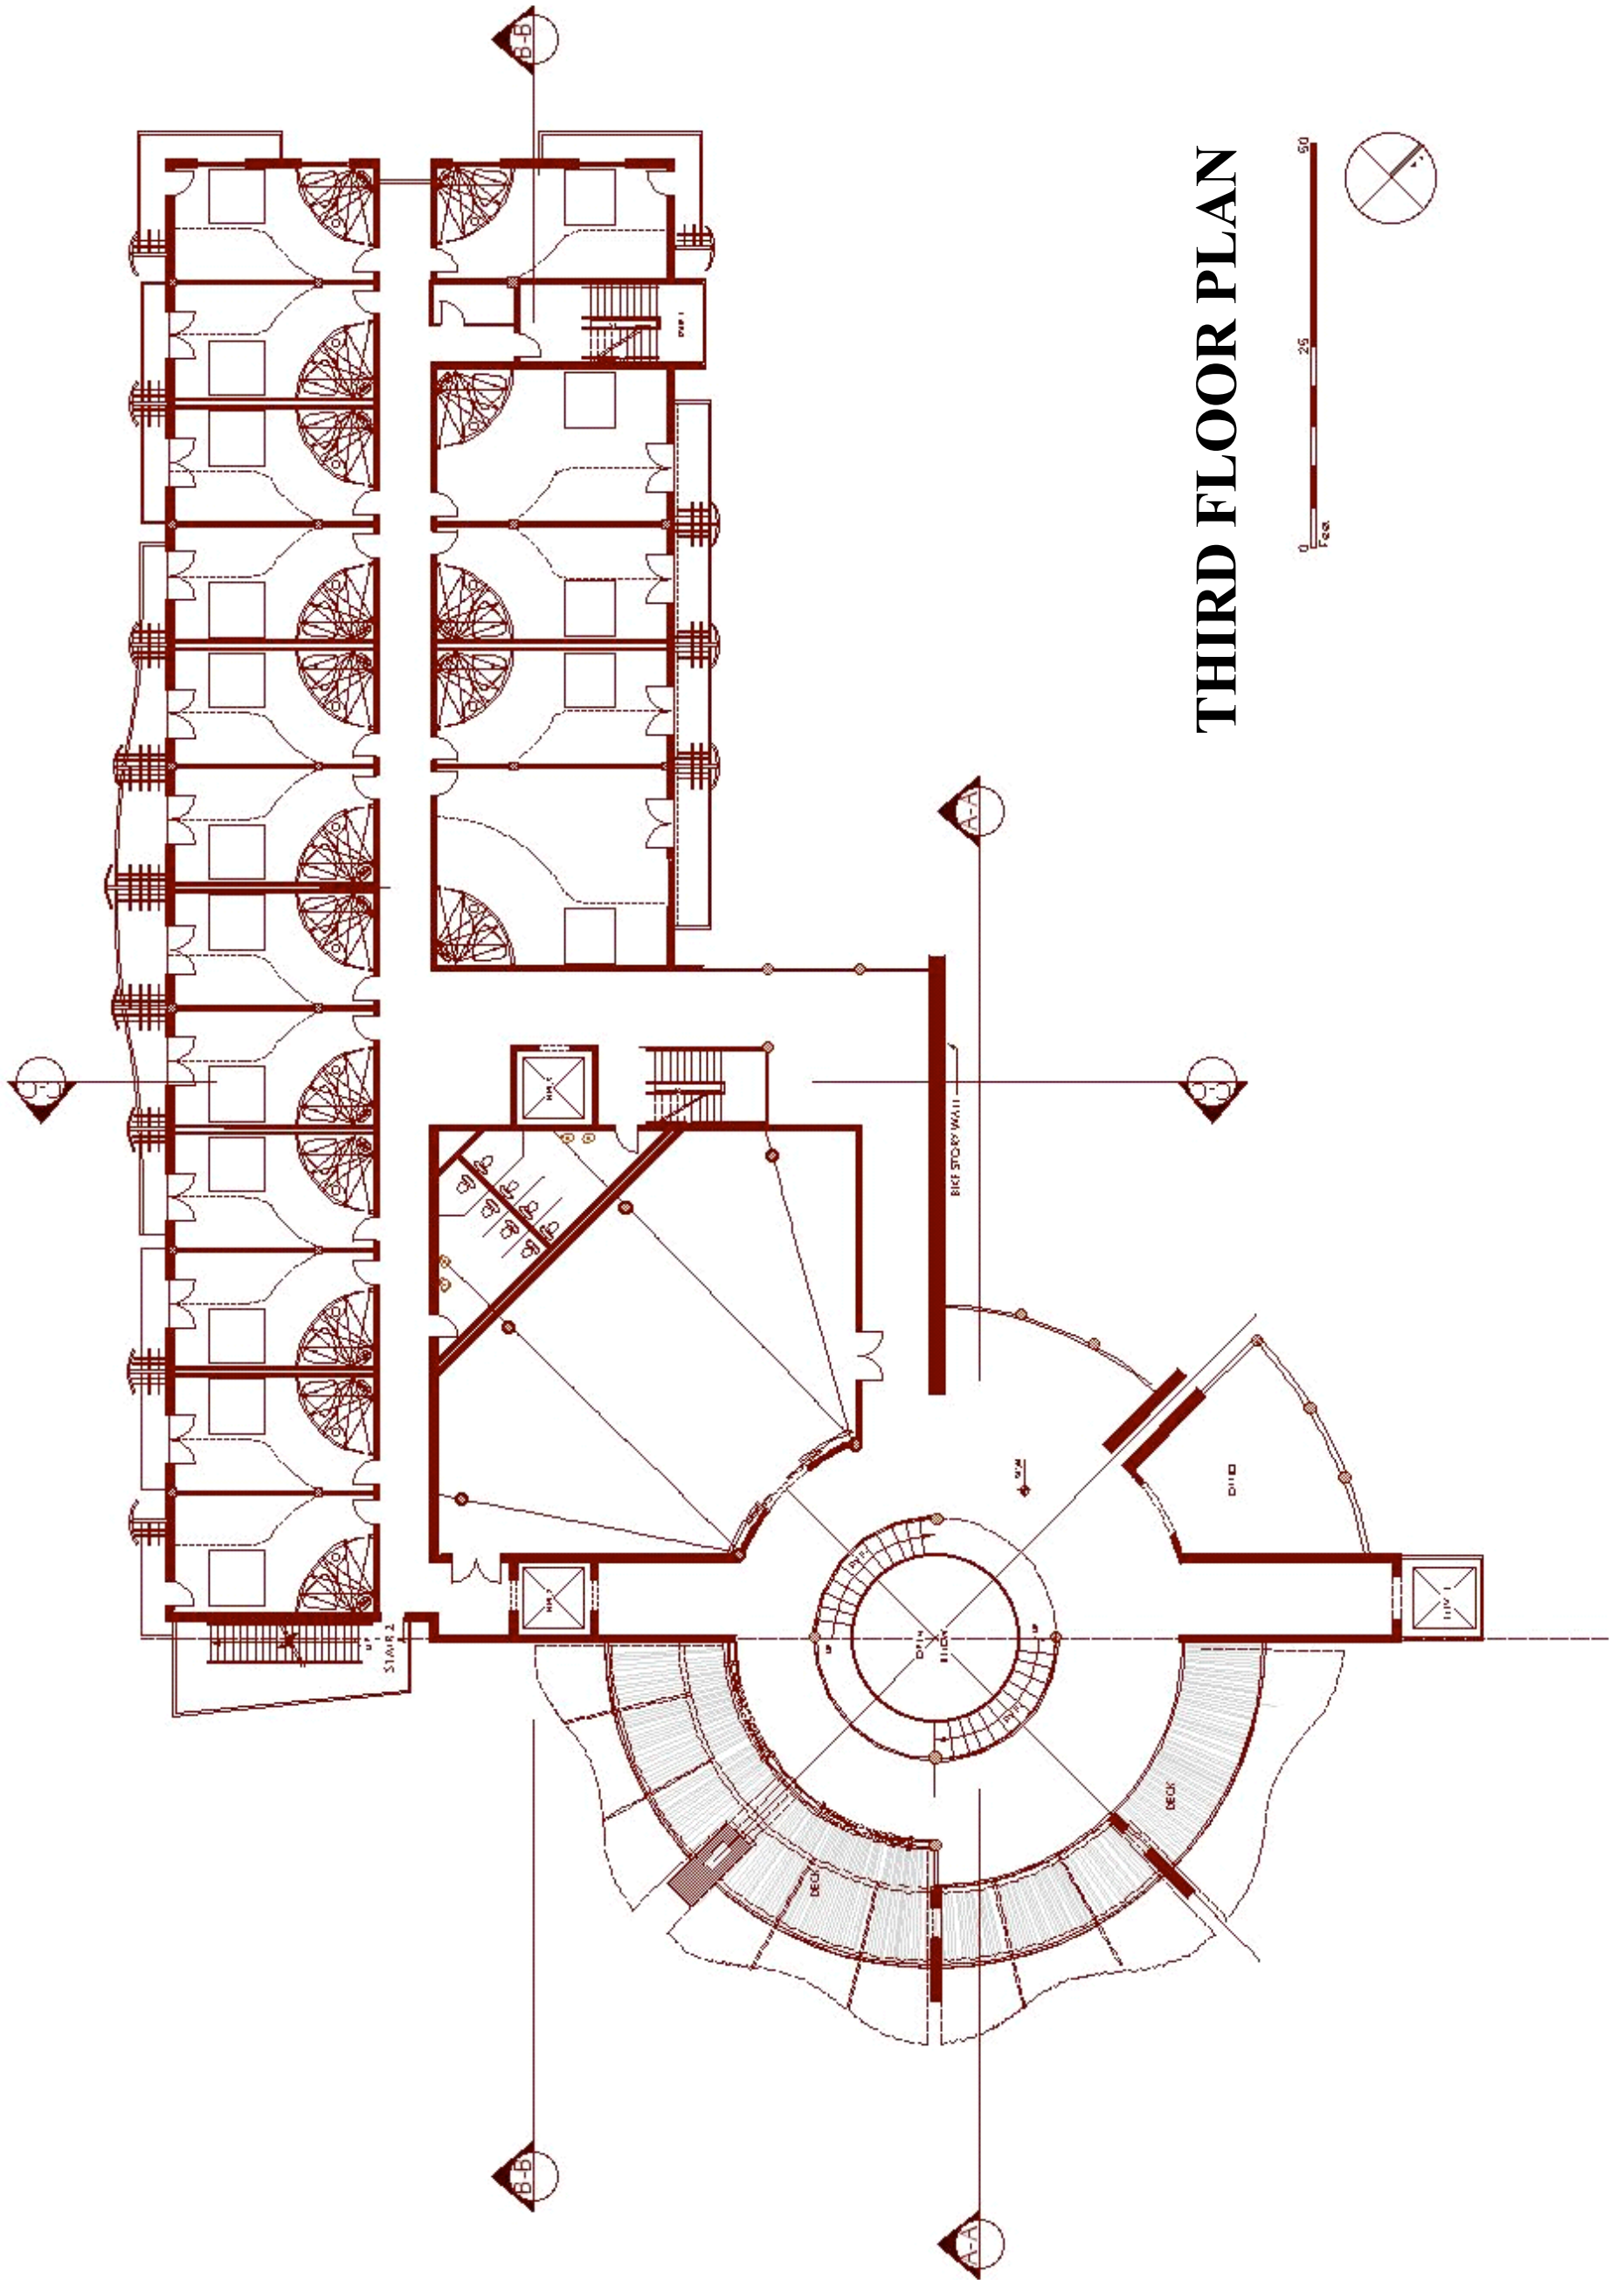


THIRD FLOOR PLAN

THE WHOLE - Plans

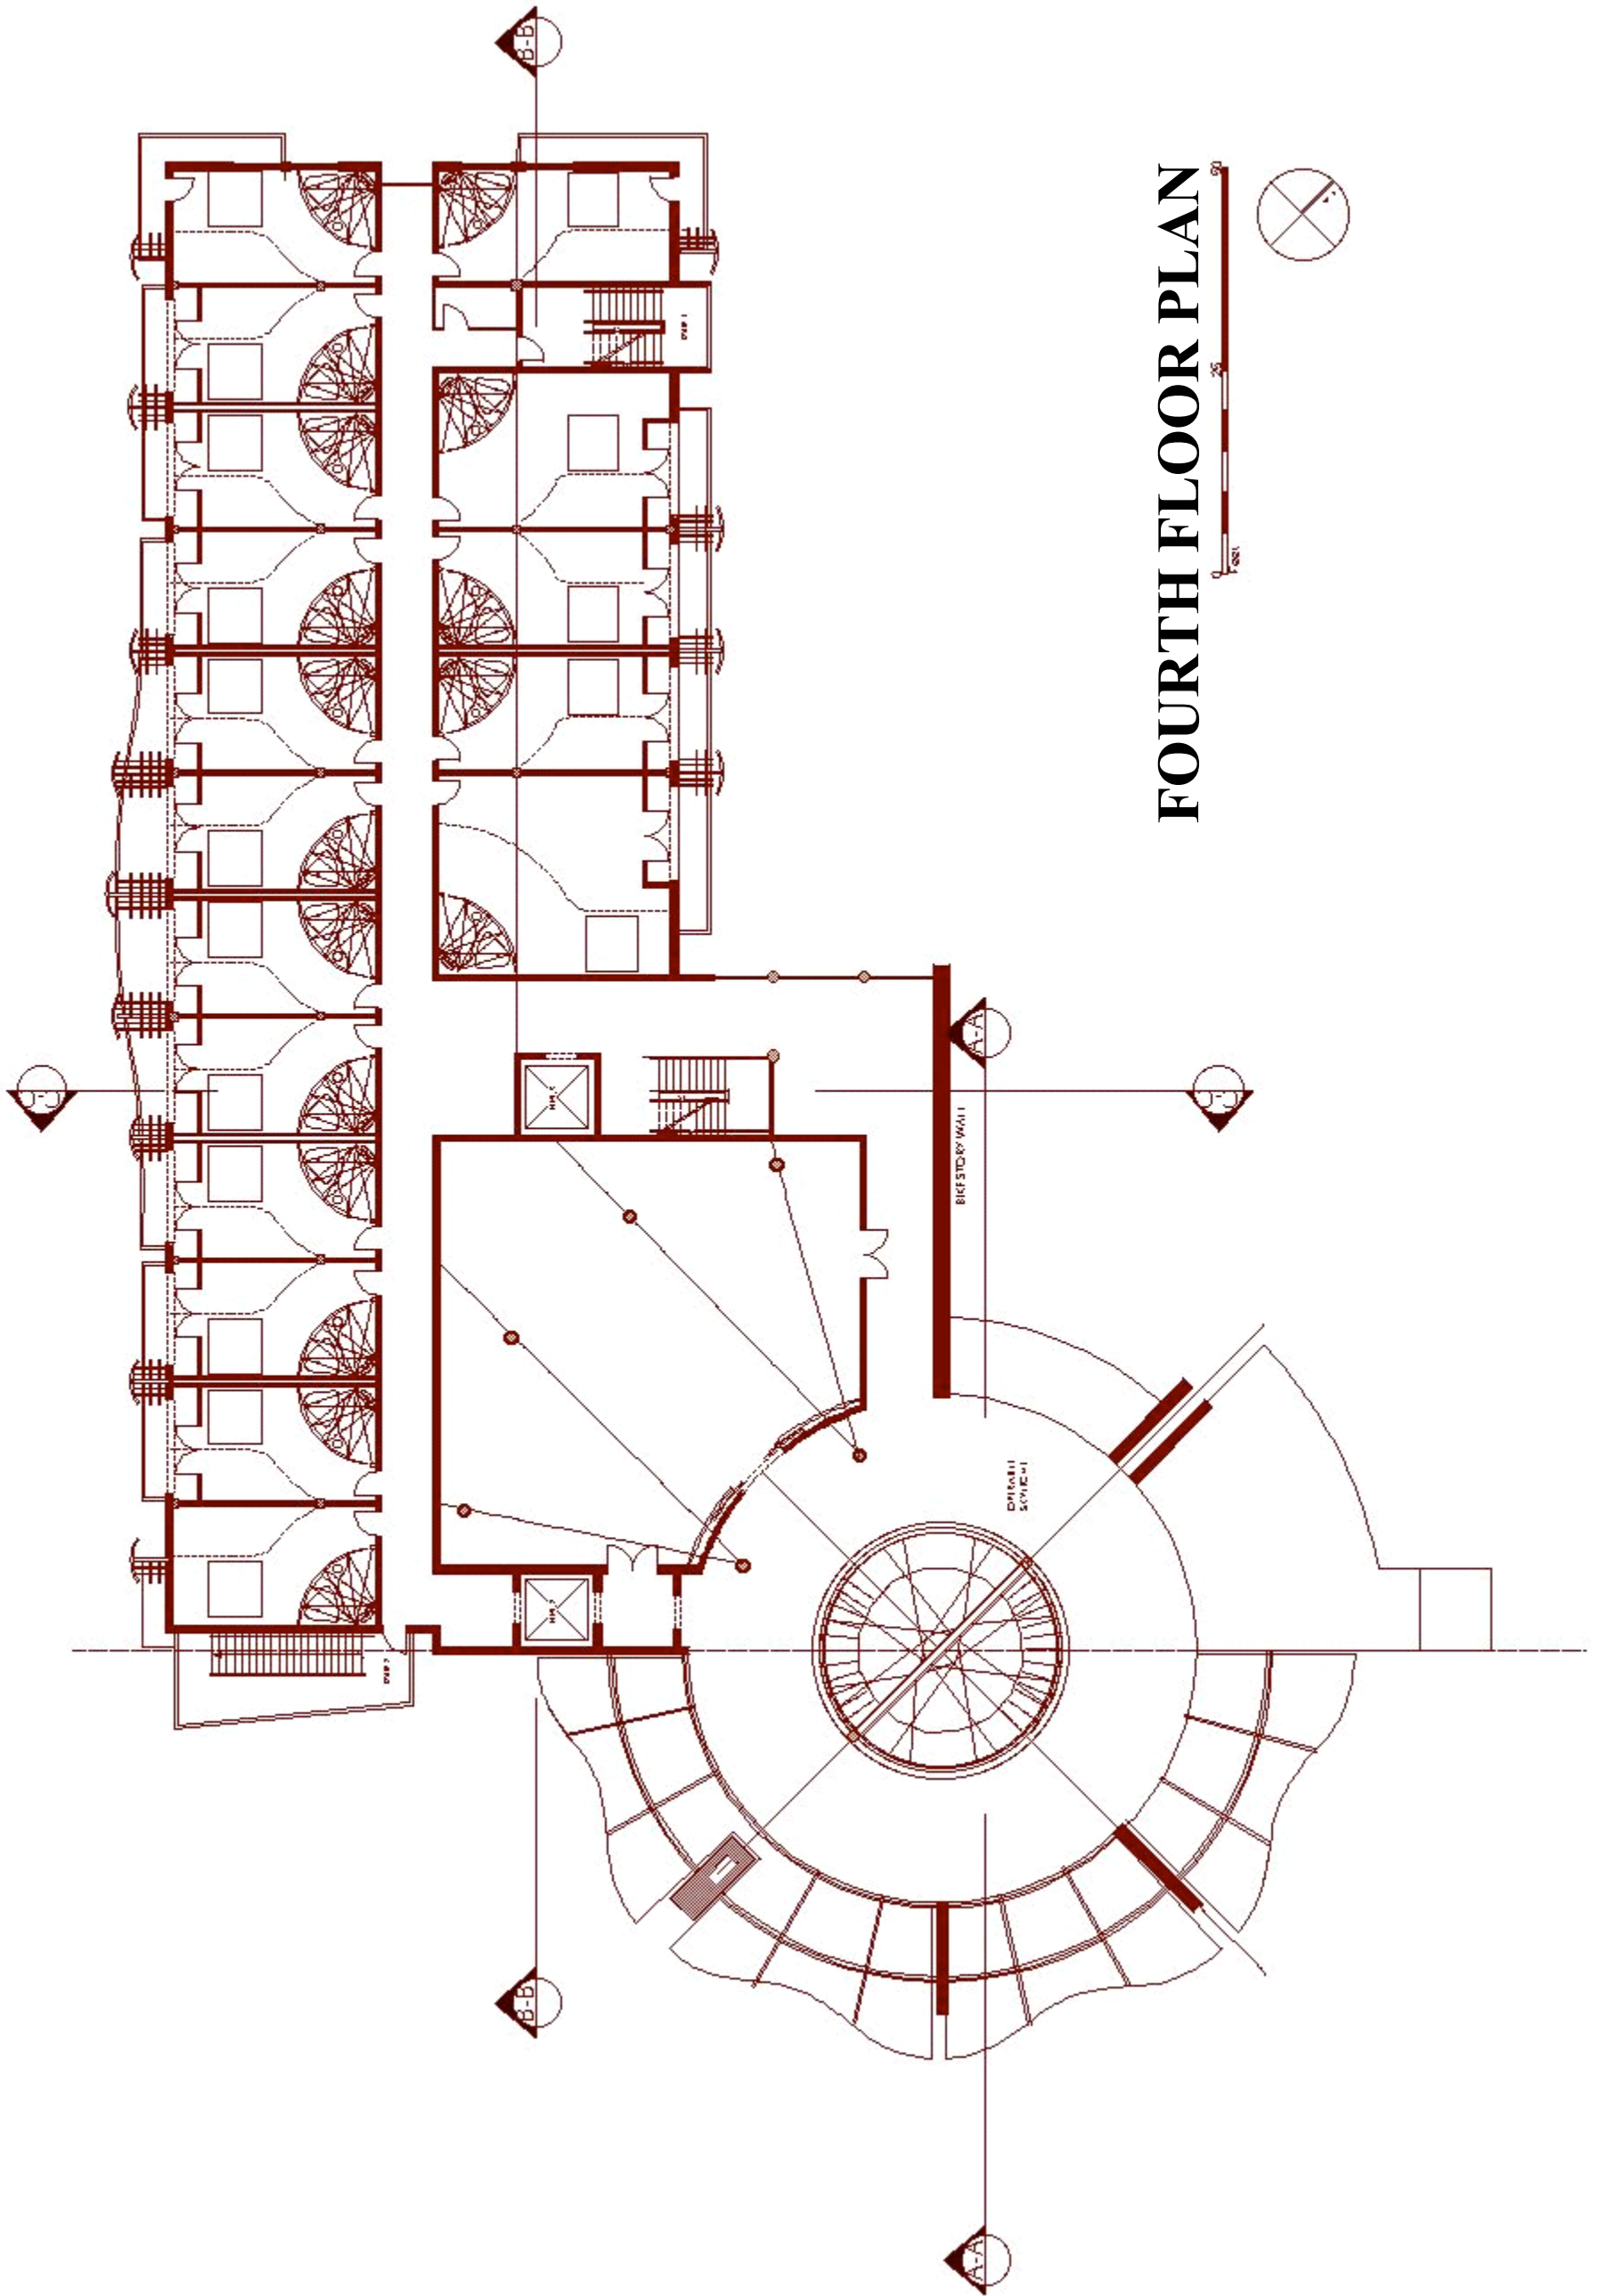

THE WHOLE - Plans

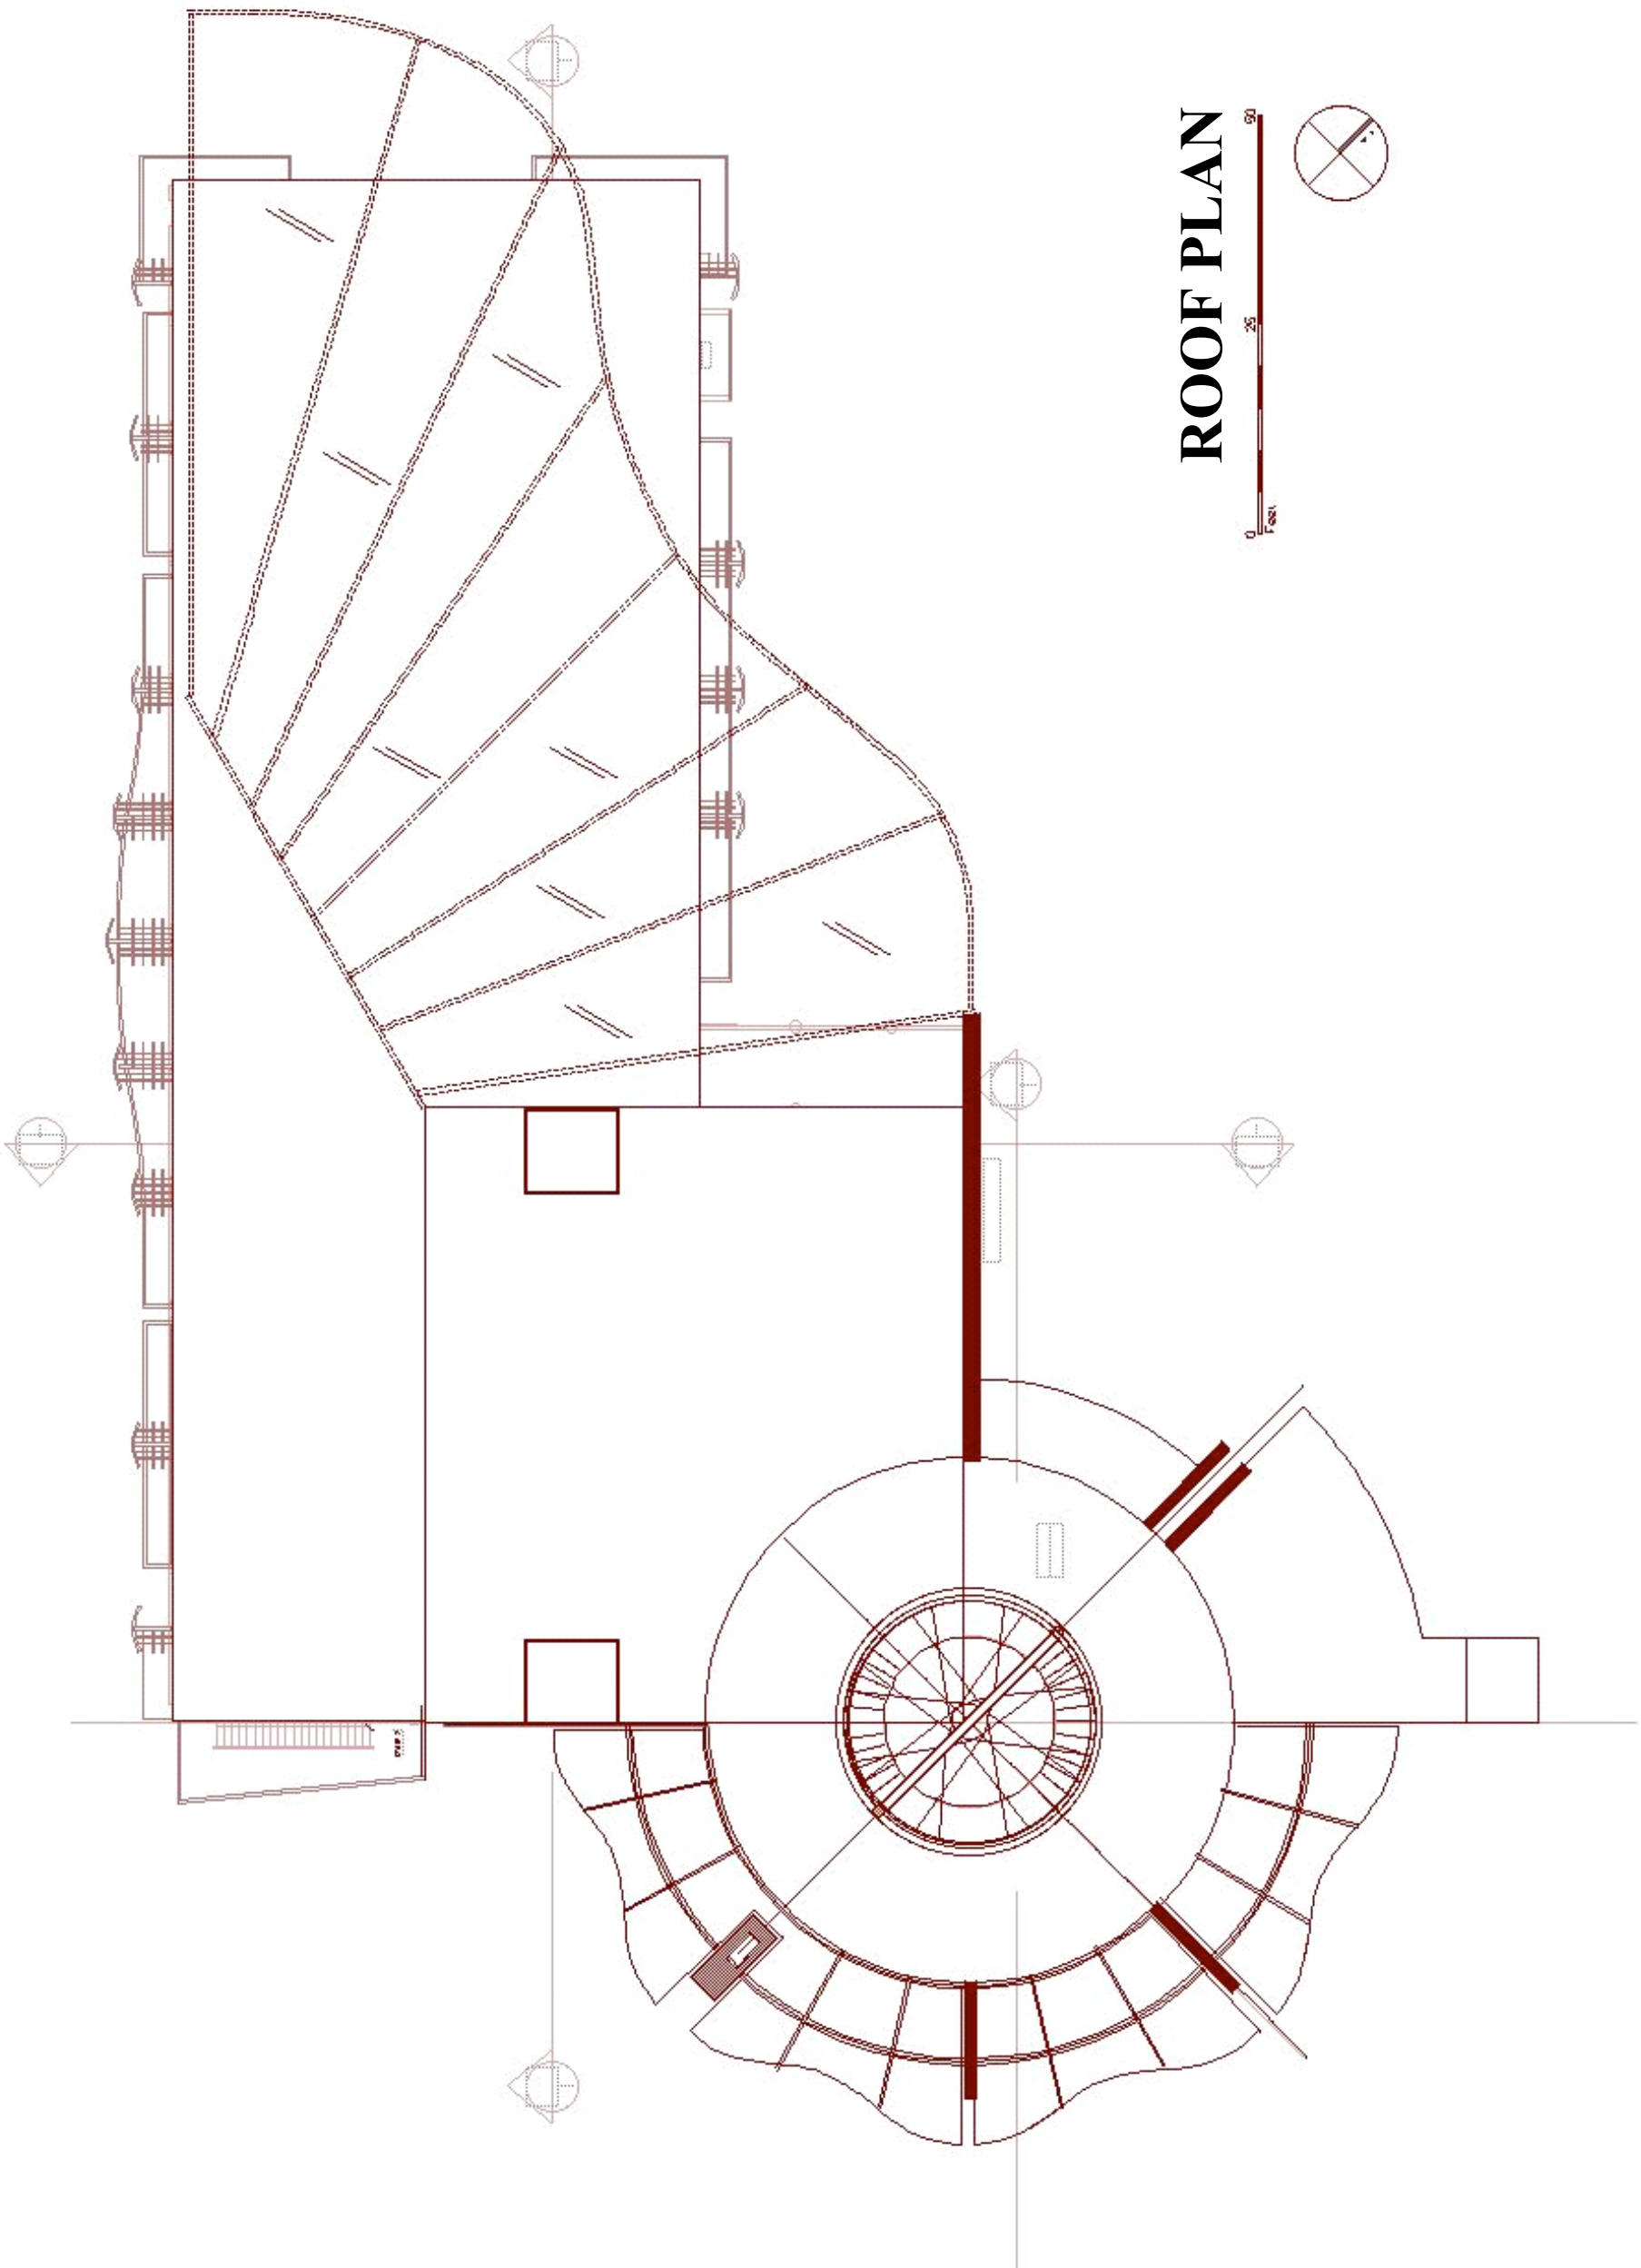


ROOF PLAN





Contented Architecture

THE WHOLE - Sections


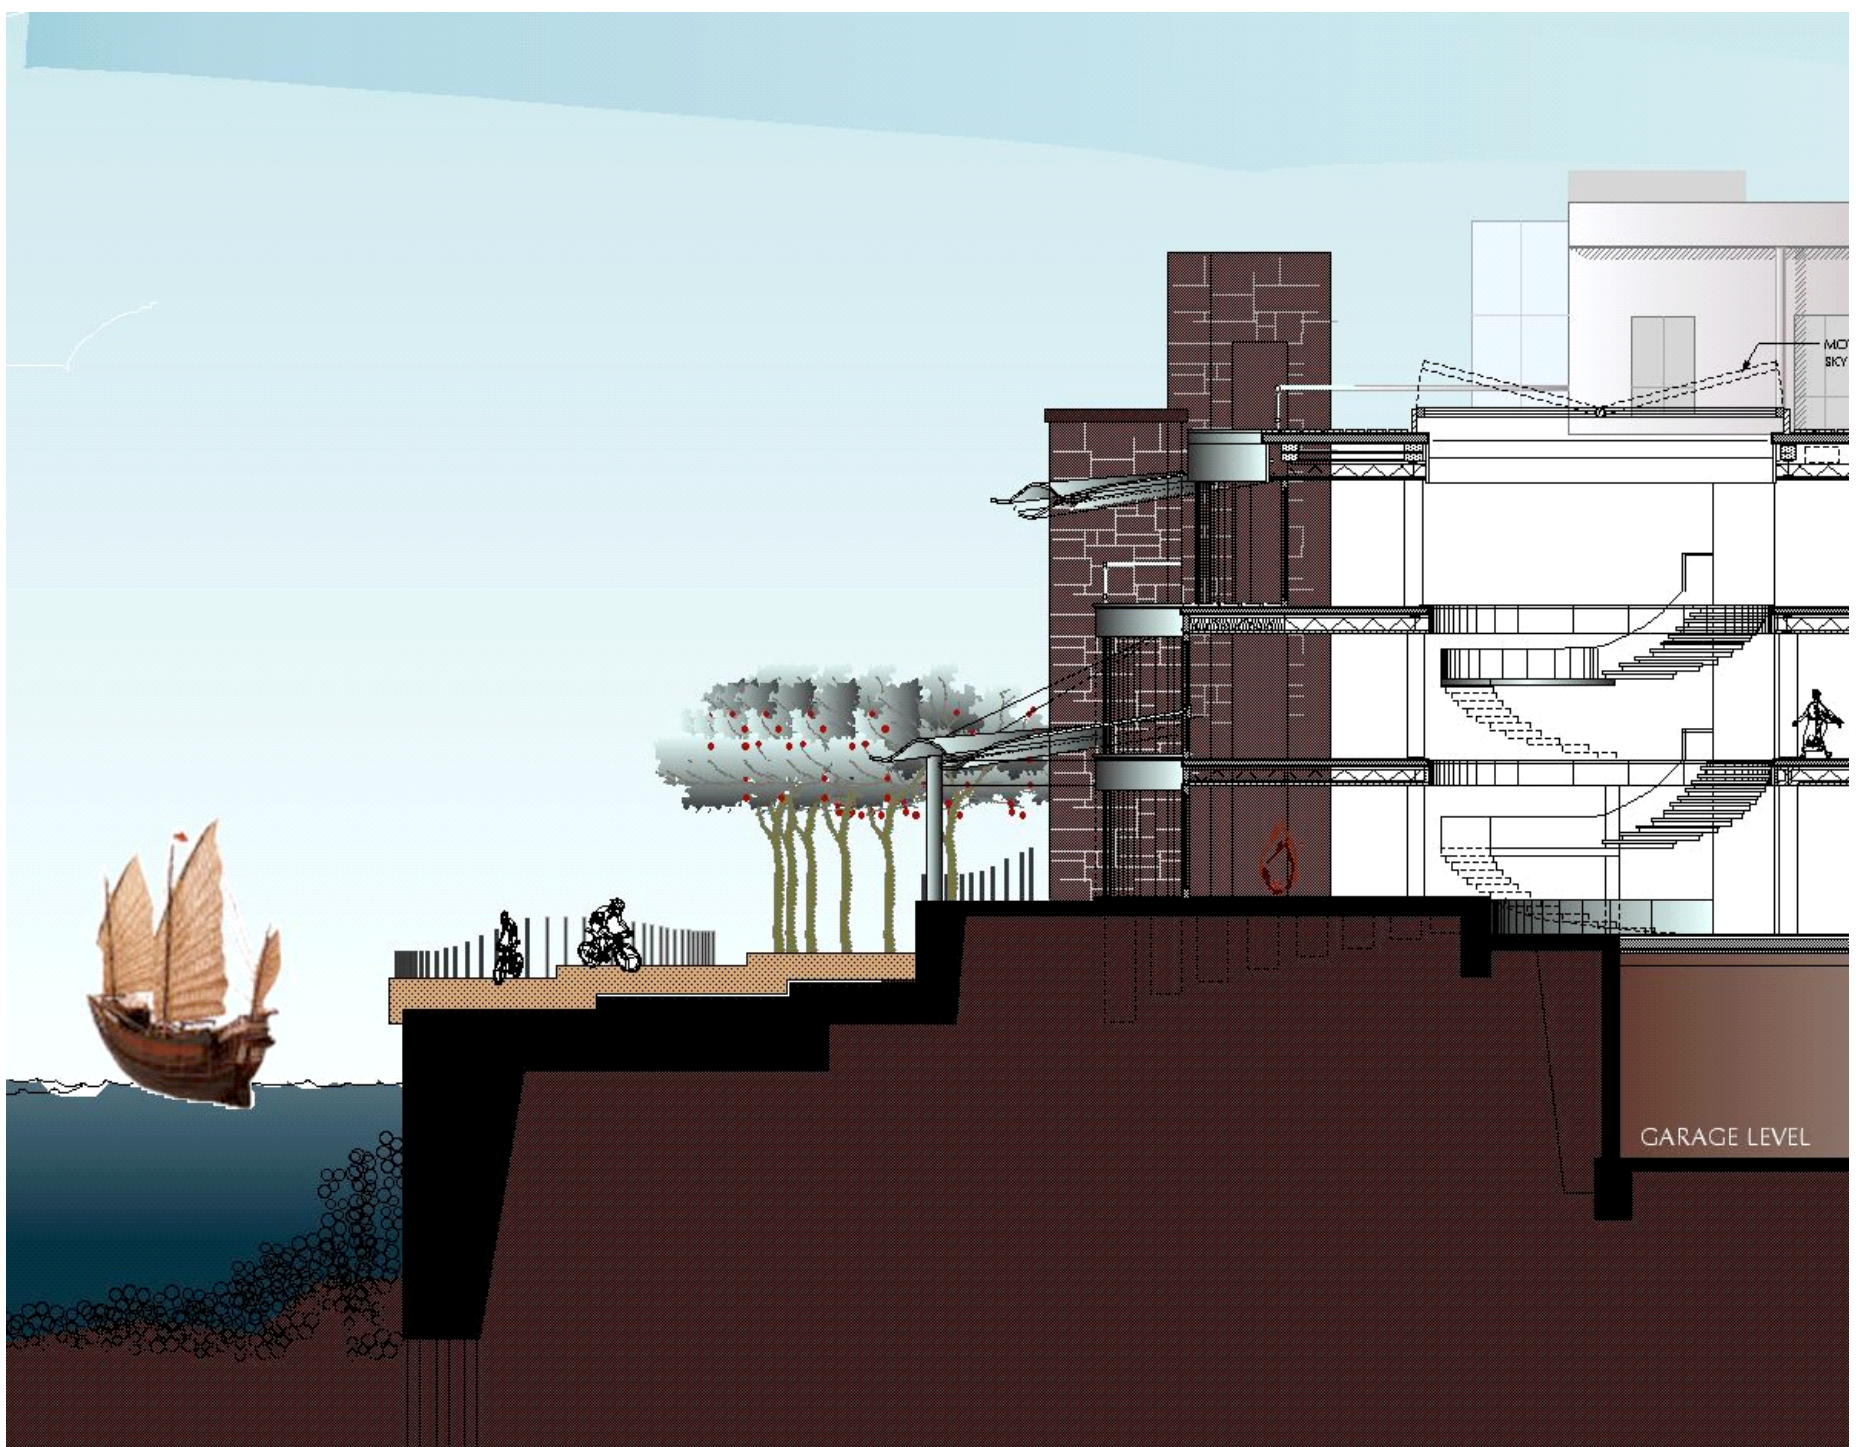


Contented Architecture

THE WHOLE - Sections

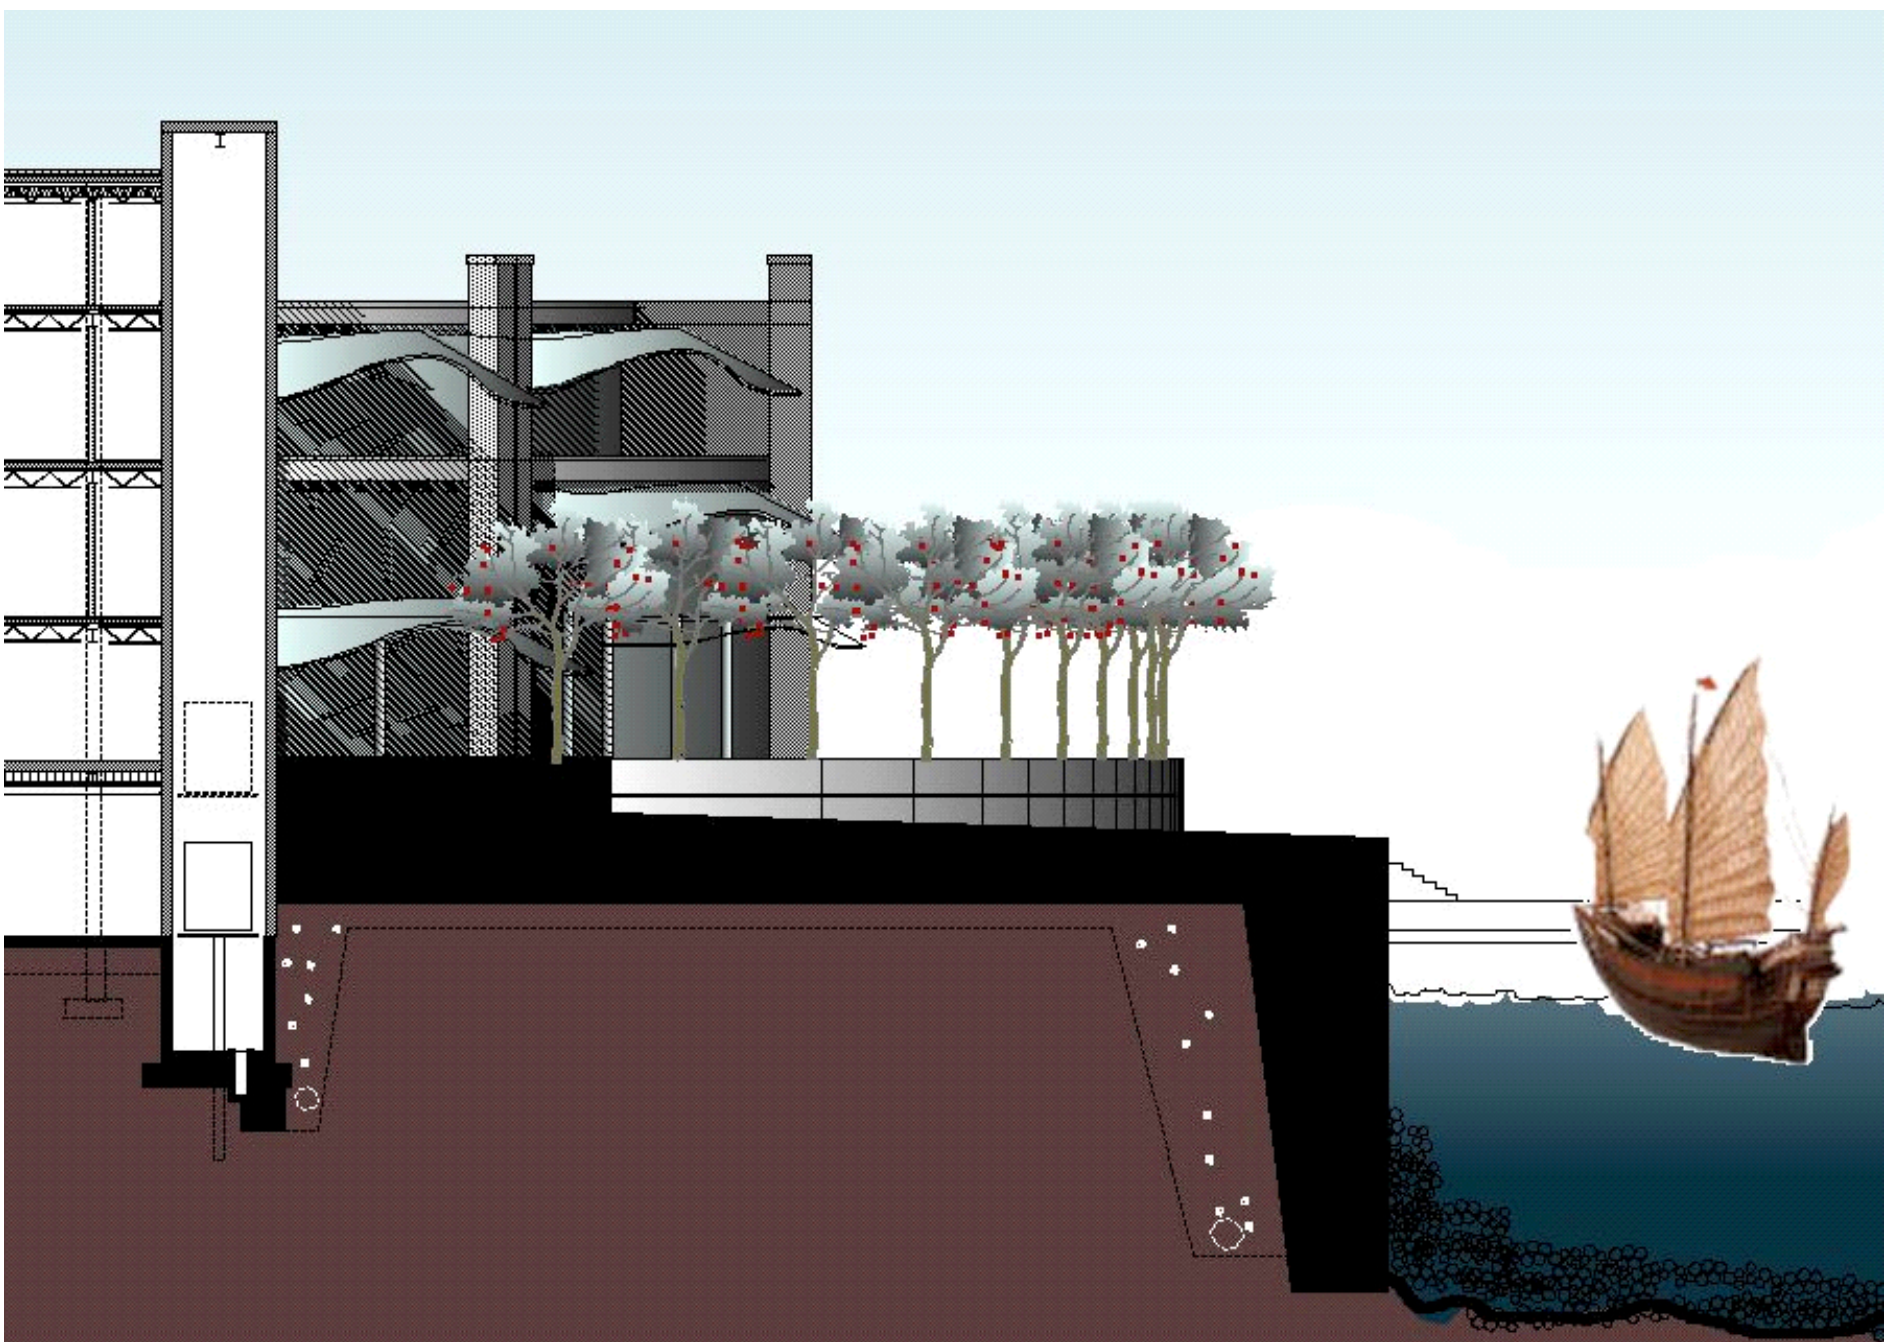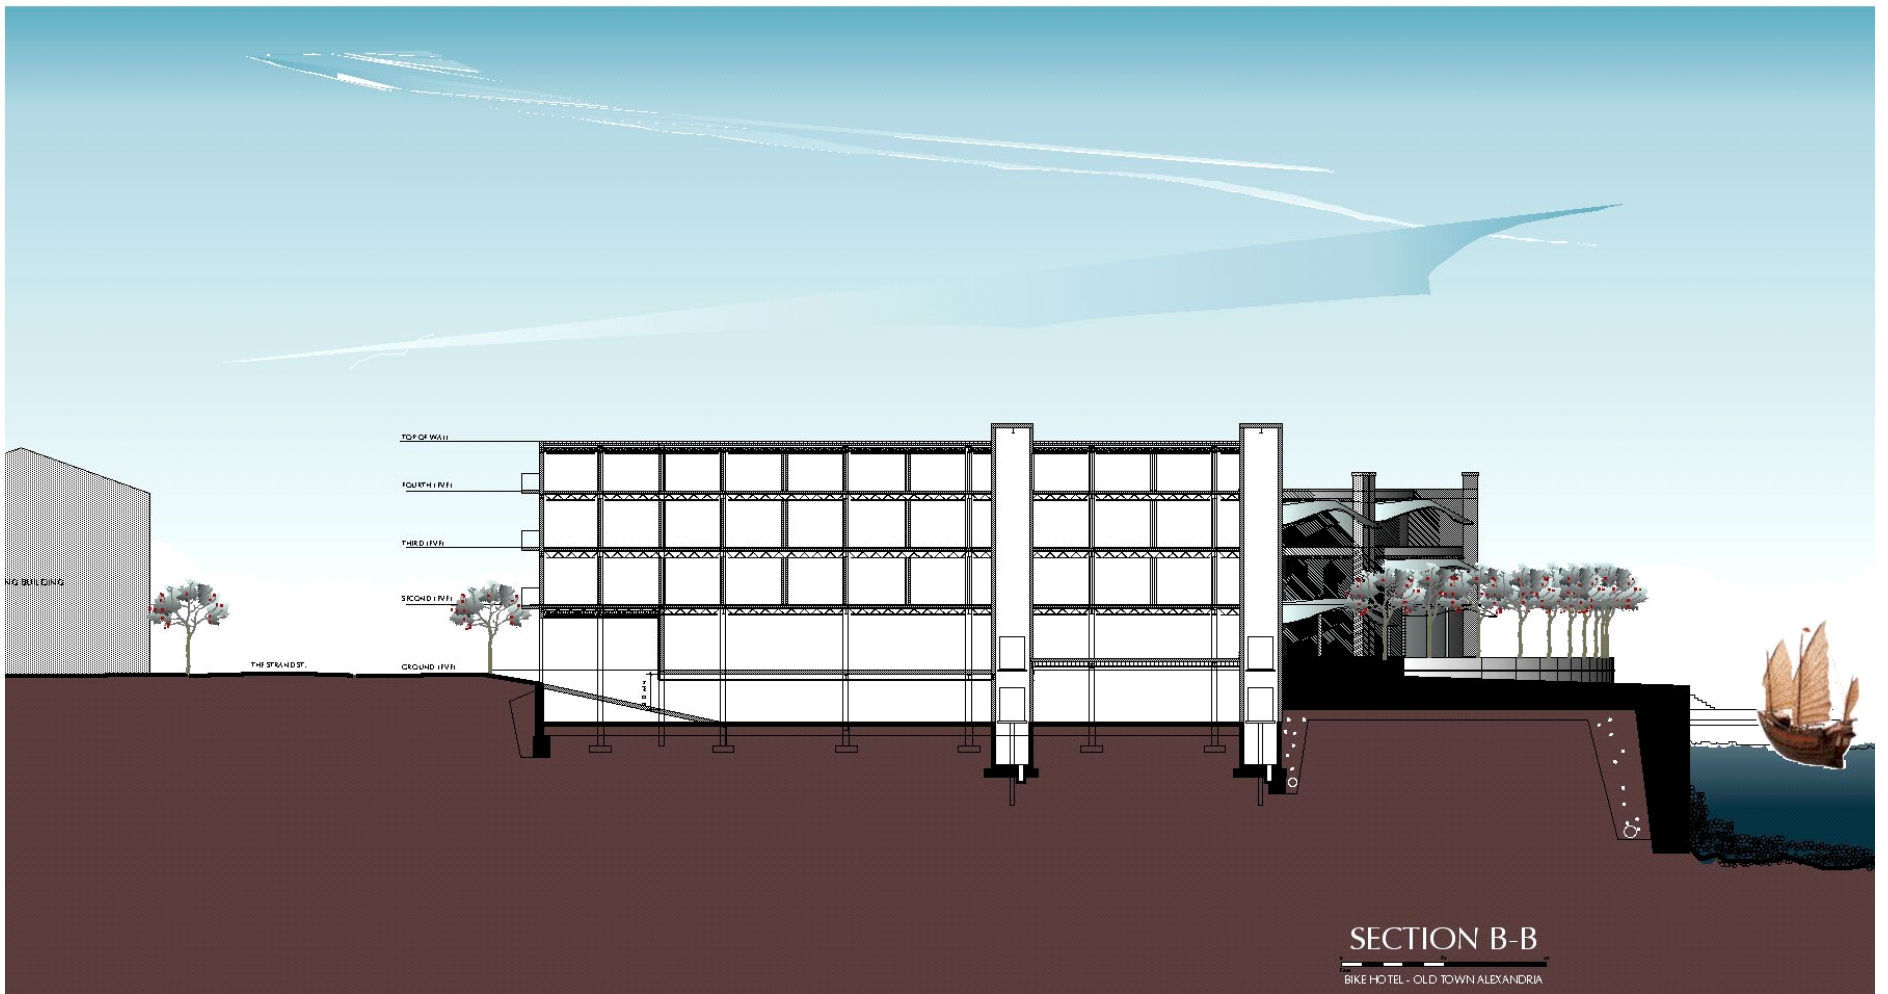

THE WHOLE - Sections

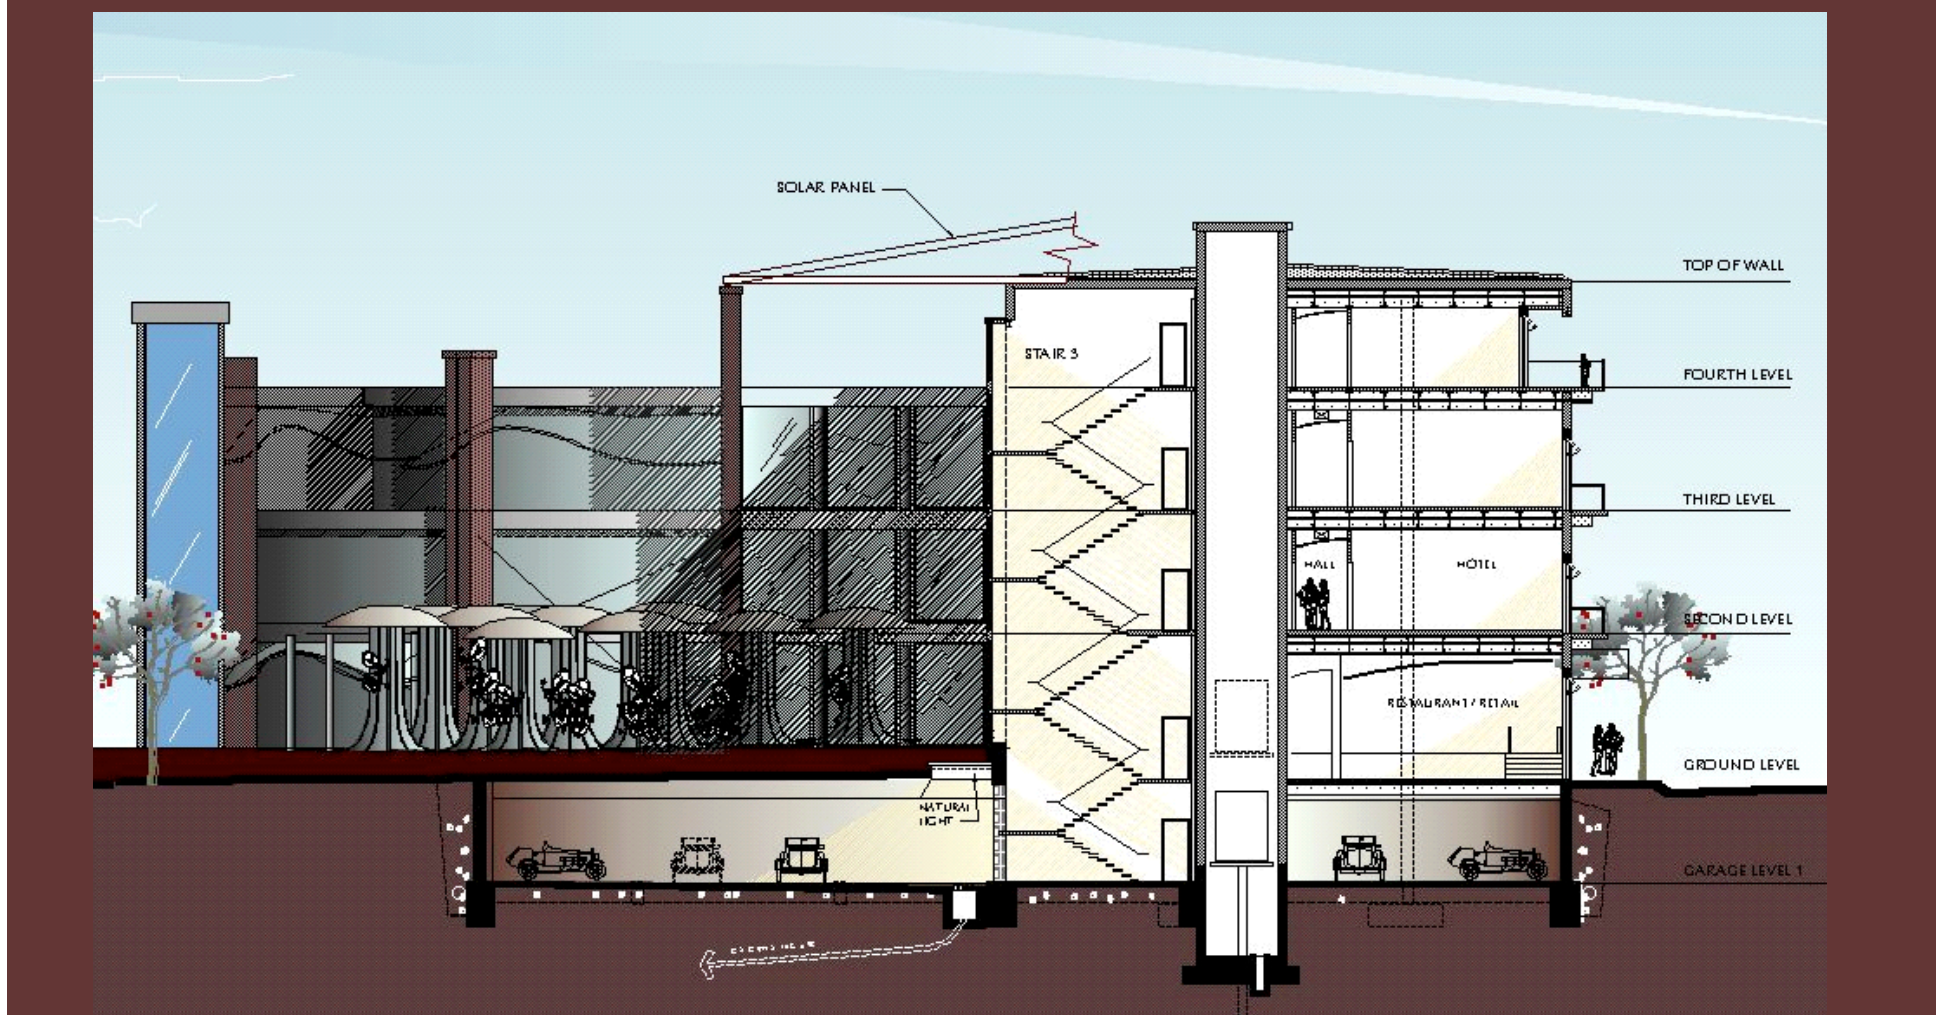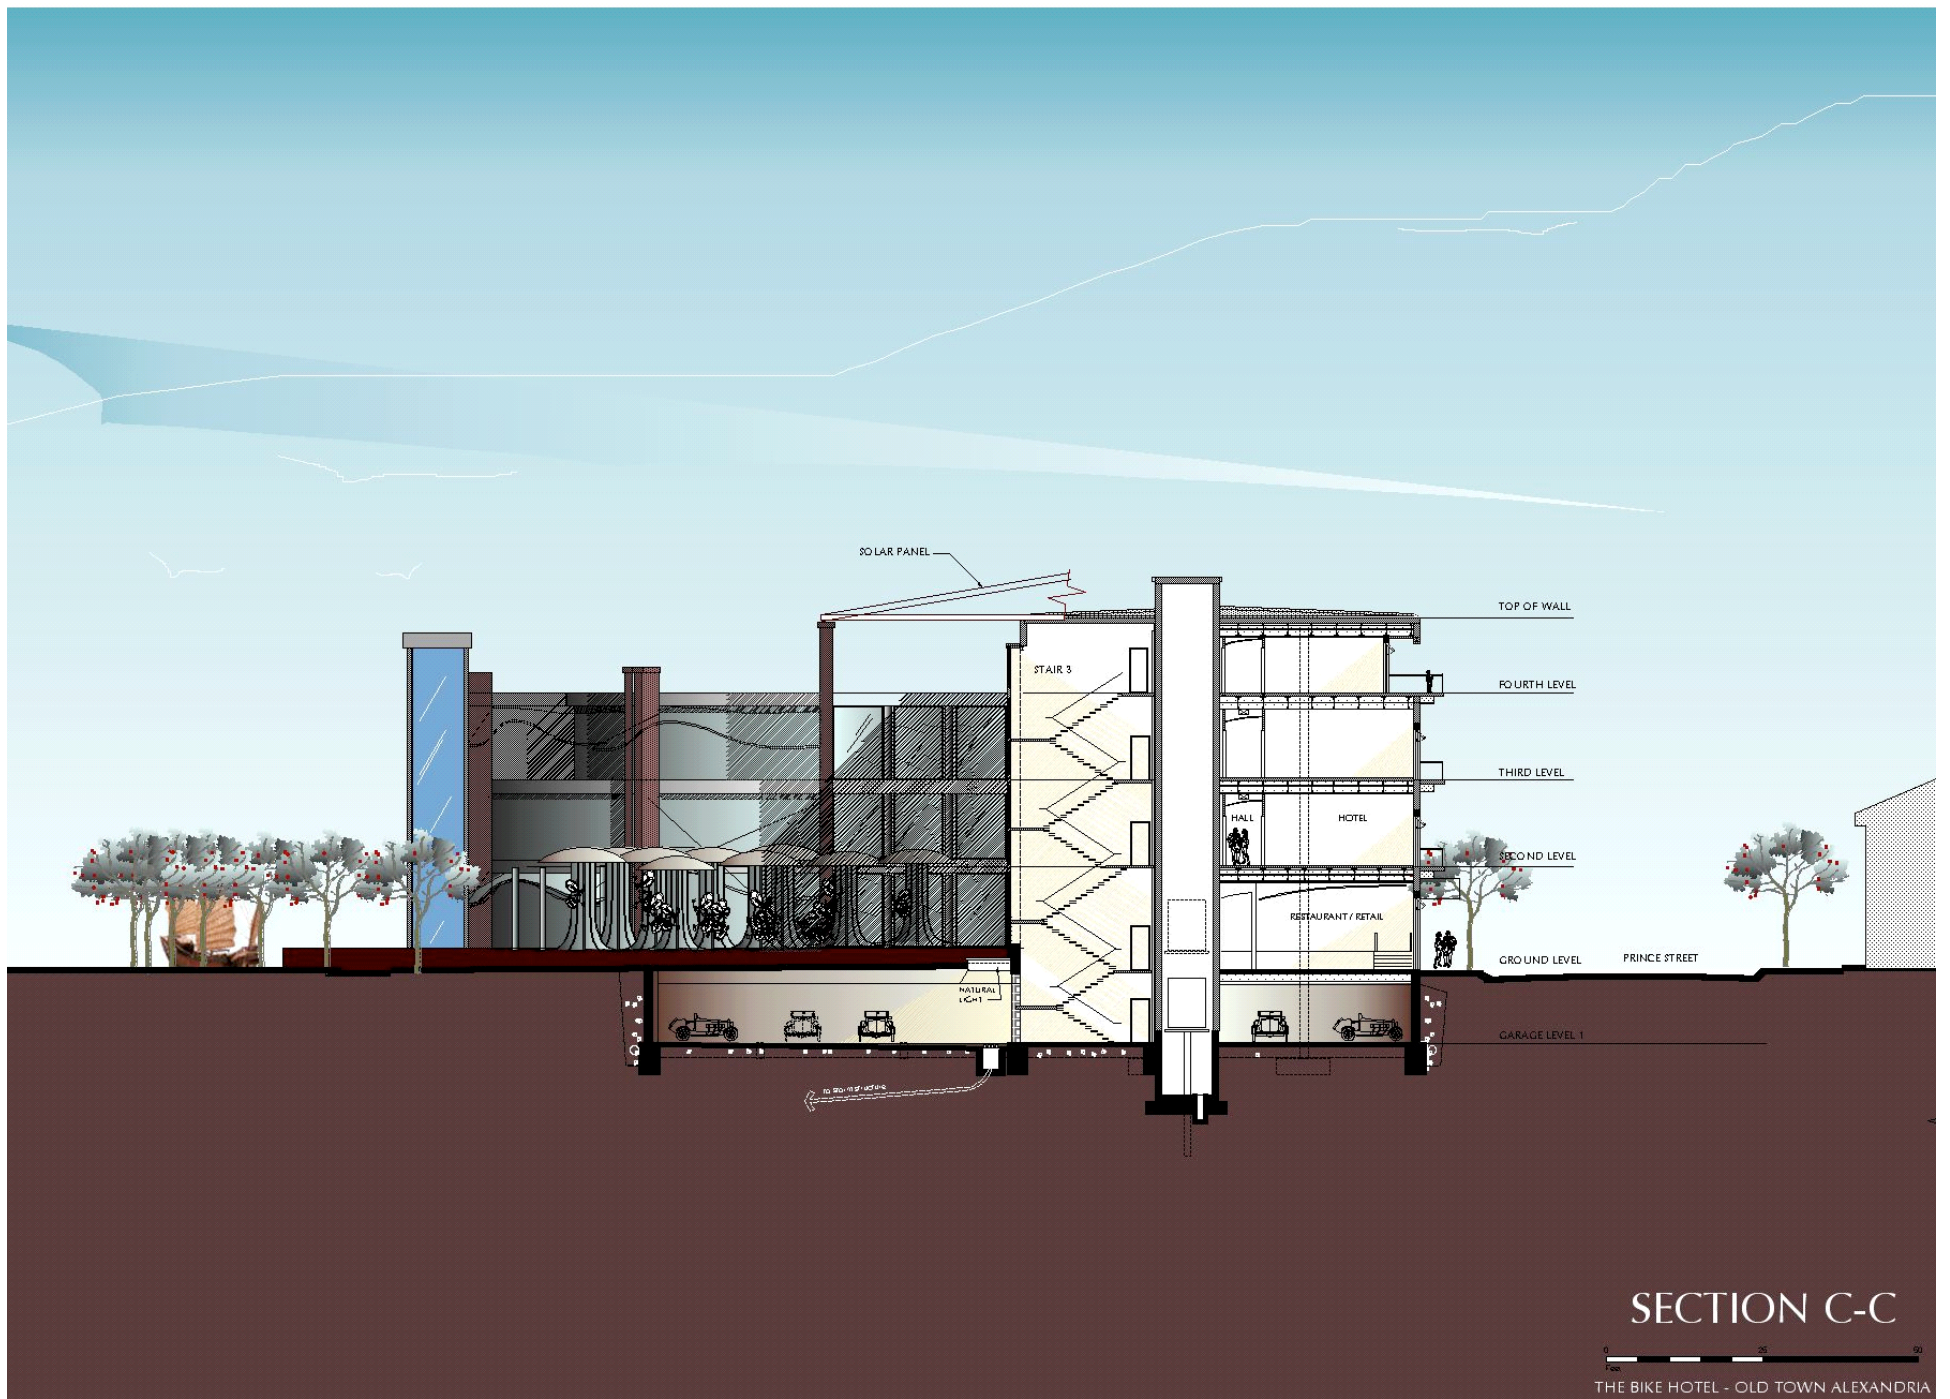


THE WHOLE - Elevations



ELEVATION FROM PRINCE STREET



THE WHOLE - Elevations

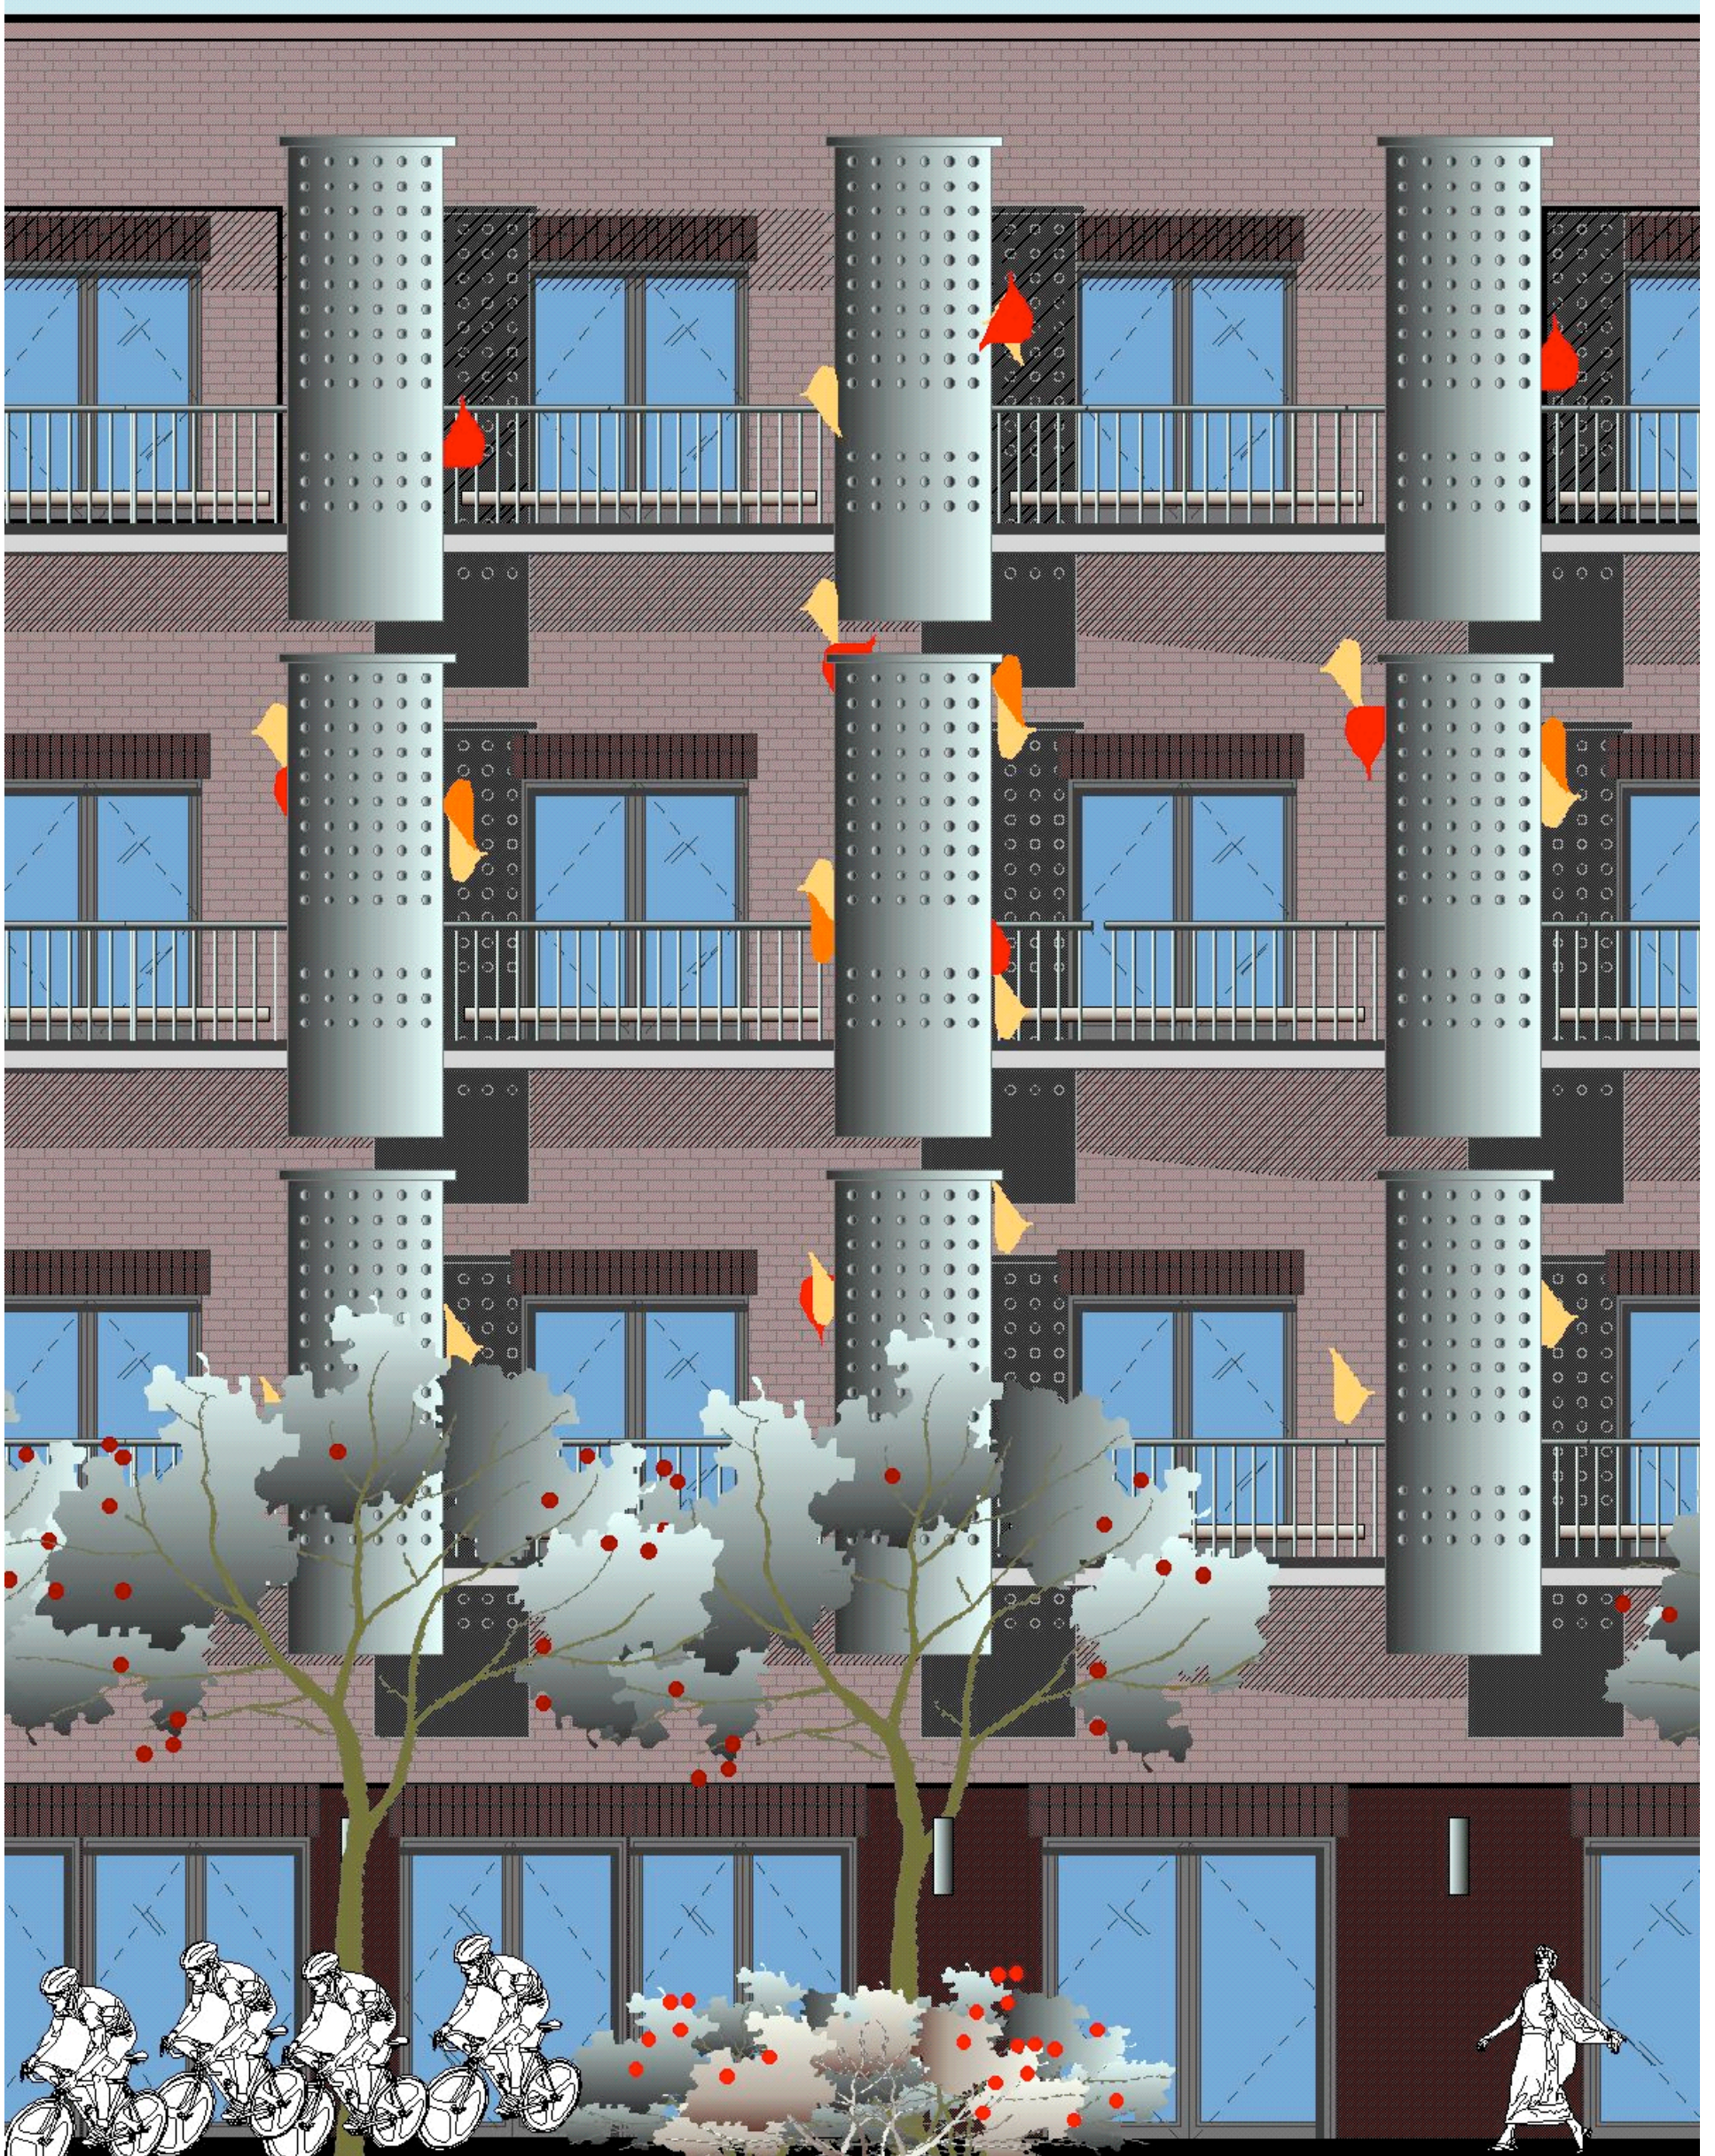


Drying trellis

The stainless steel half cylinders between balconies are attached to the building with a trellis like frame that serves as a drying rack for the bikers' gear, while it provides a privacy screen between the room. The bright and colorful uniforms, like little flags throughout the building, in combination with the stainless steel trellis and the balconies' guardrails creates an armature that adds more interest and expression to the building.

Contented Architecture

THE WHOLE - Enlarged plans

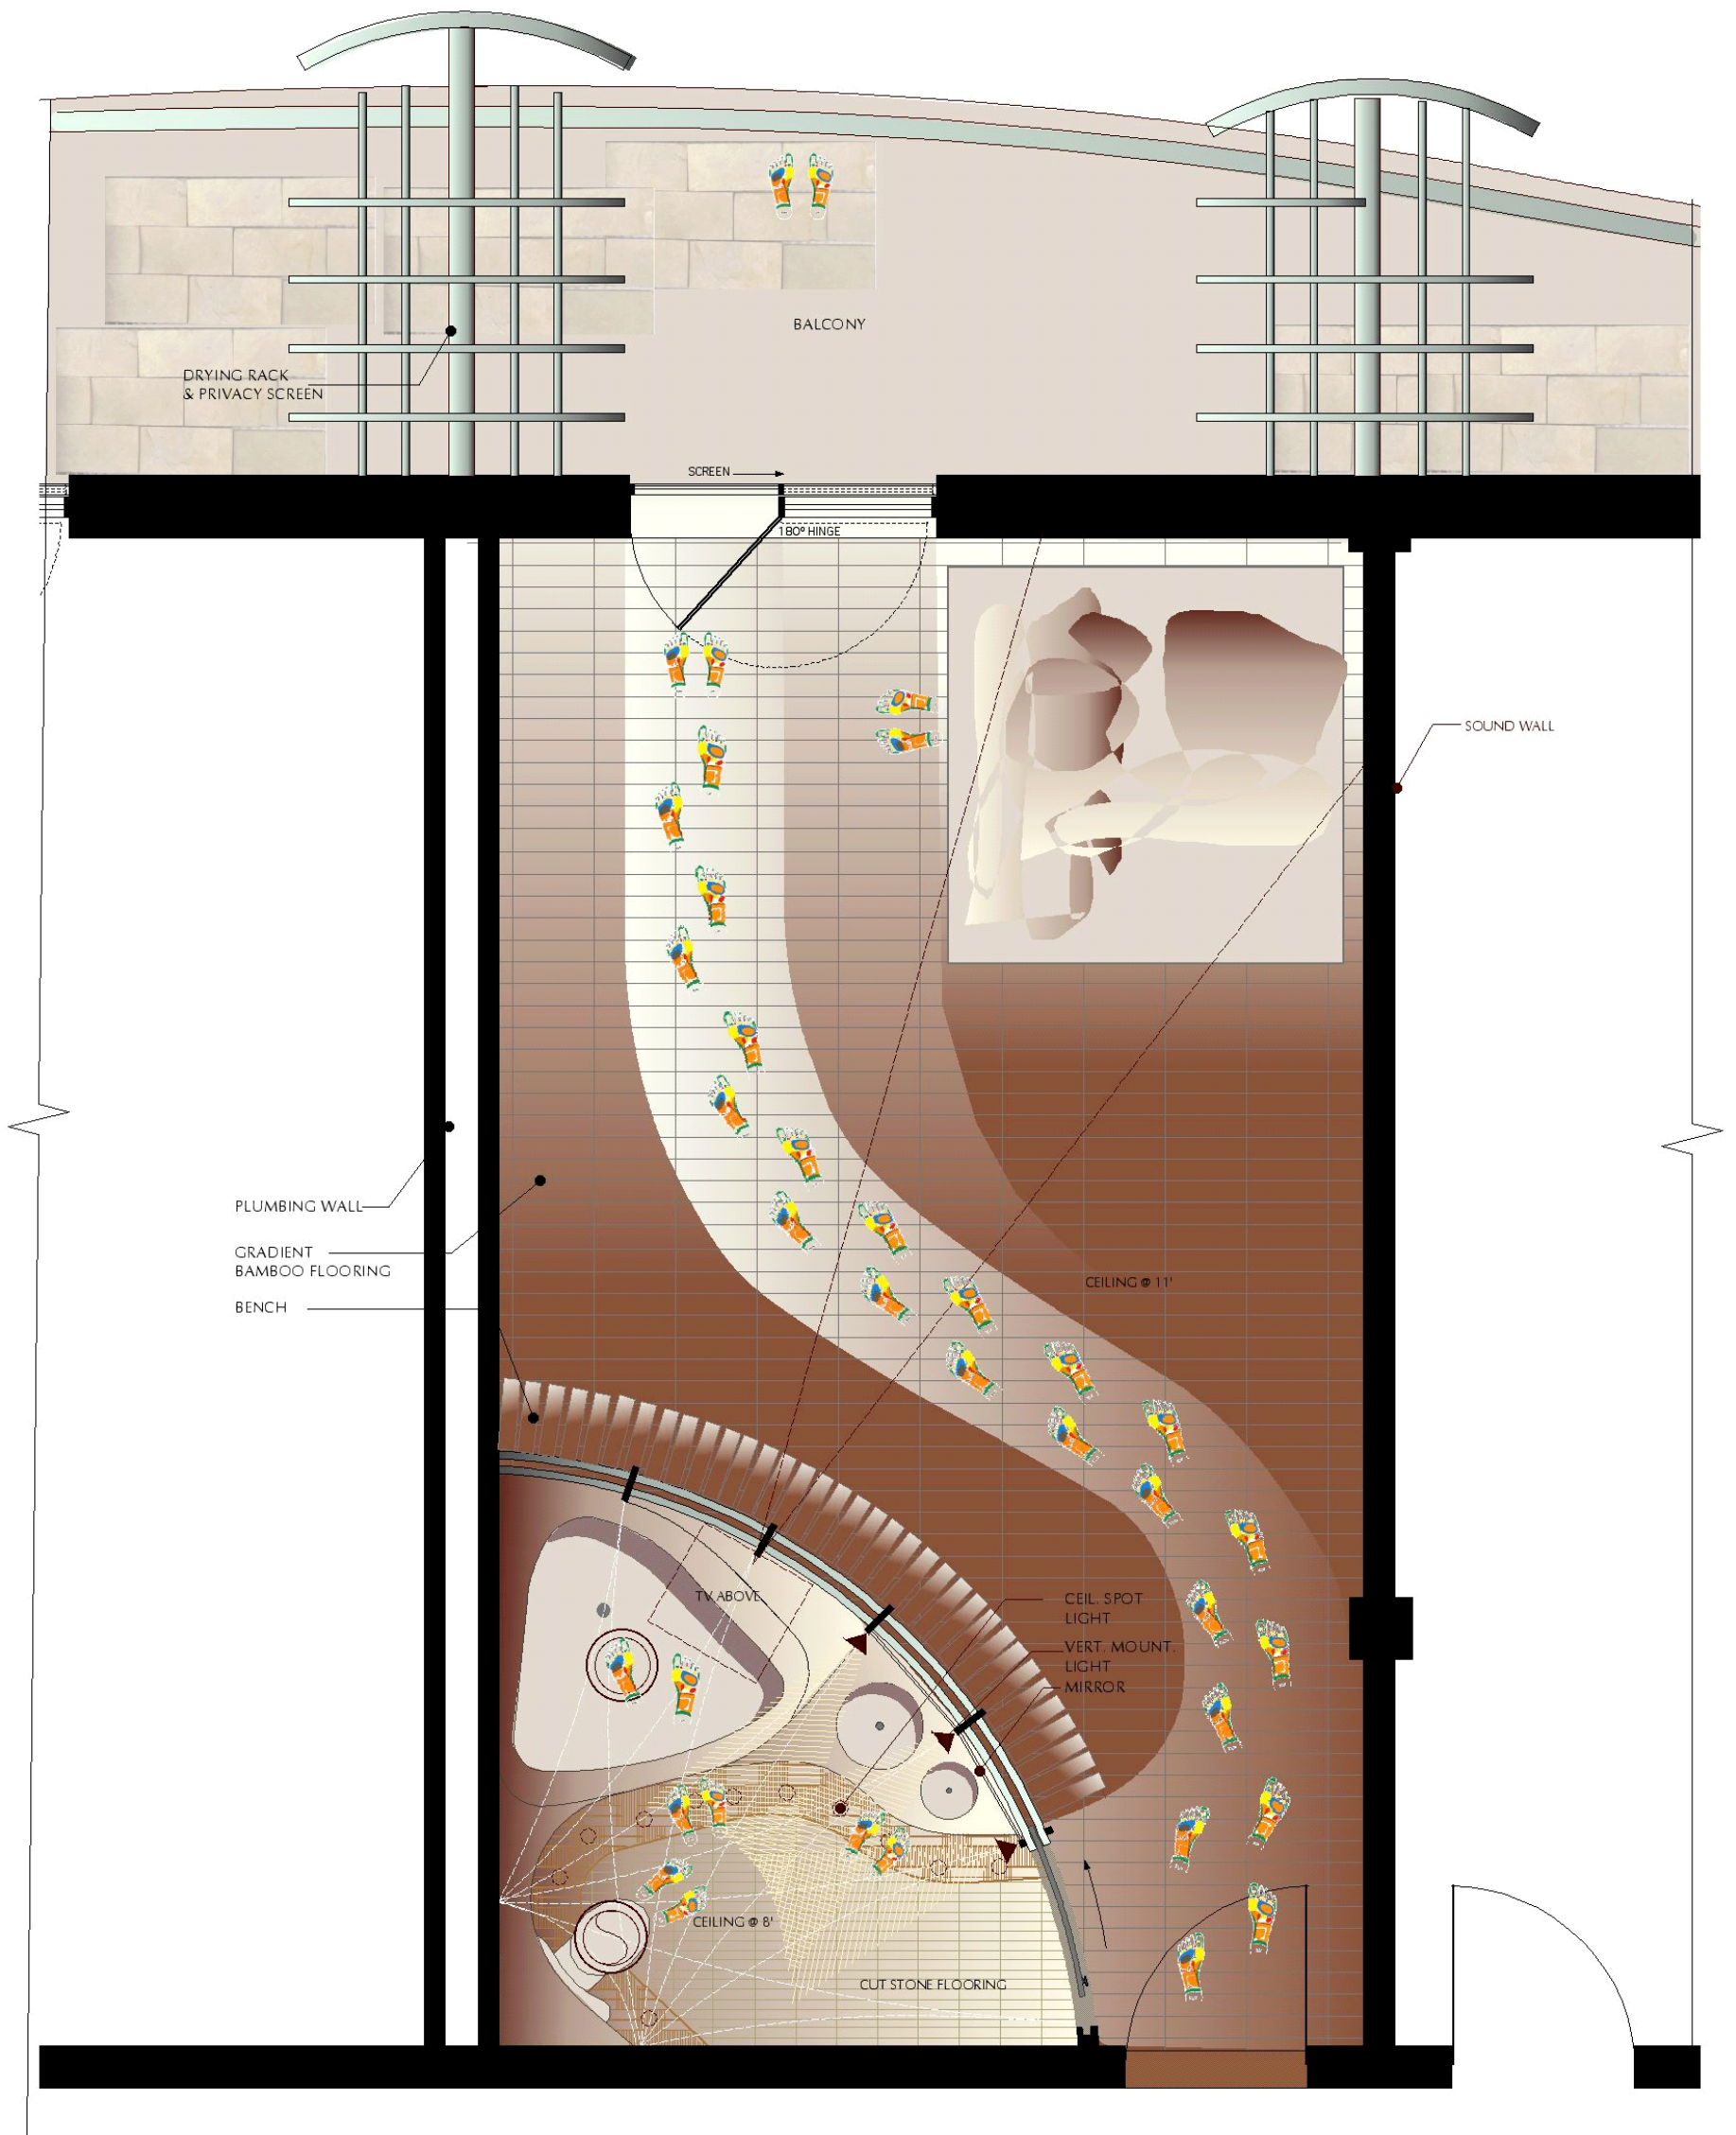

IDEAL ROOM PLAN

0 5 10
Feet

THE BIKE HOTEL - OLD TOWN ALEXANDRIA

Contented Architecture

Biking Poster

