


Enlarged Plan - Typical Dwelling Unit off Central Atrium



Fig. 10 [fair use]
Bishan Library in Singapore

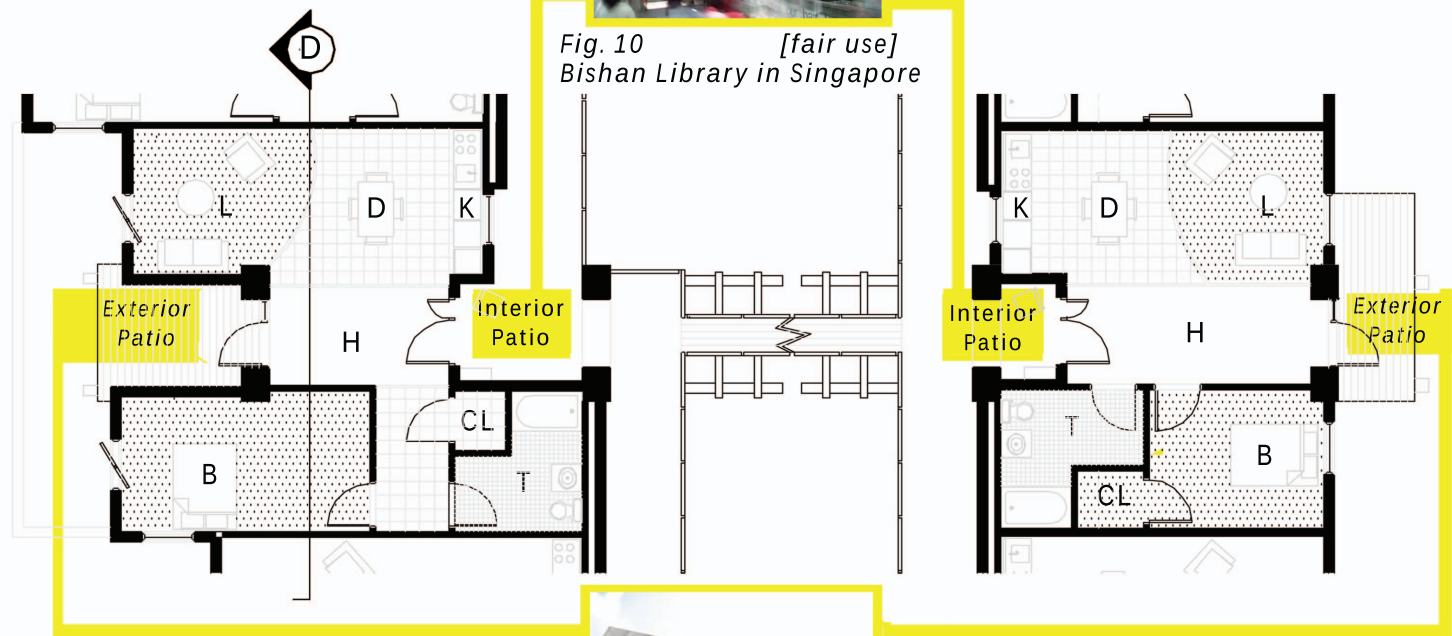

Enlarged Section (D)



Fig. 11 [fair use]
Bishan Library in Singapore