


- 1 screen "parasol"
- 2 roof terrace
- 3 restroom
- 4 typical guest room
- 5 dining area
- 6 typical parking level
- 7 upper lounge
- 8 lounge terrace
- 9 retail
- 10 mechanical / equipment / storage

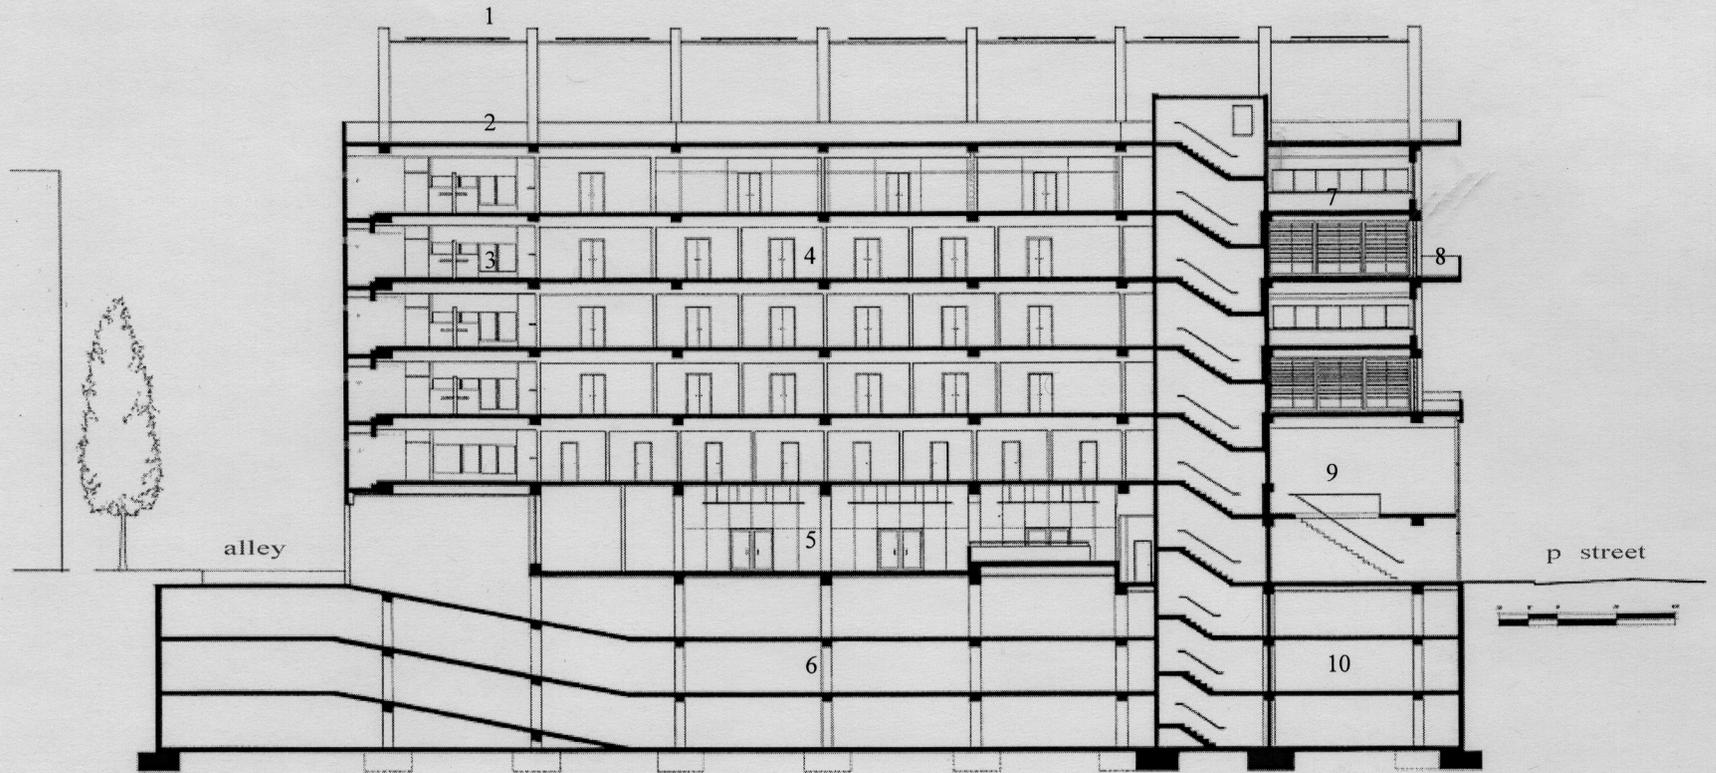

section through guest rooms

section