


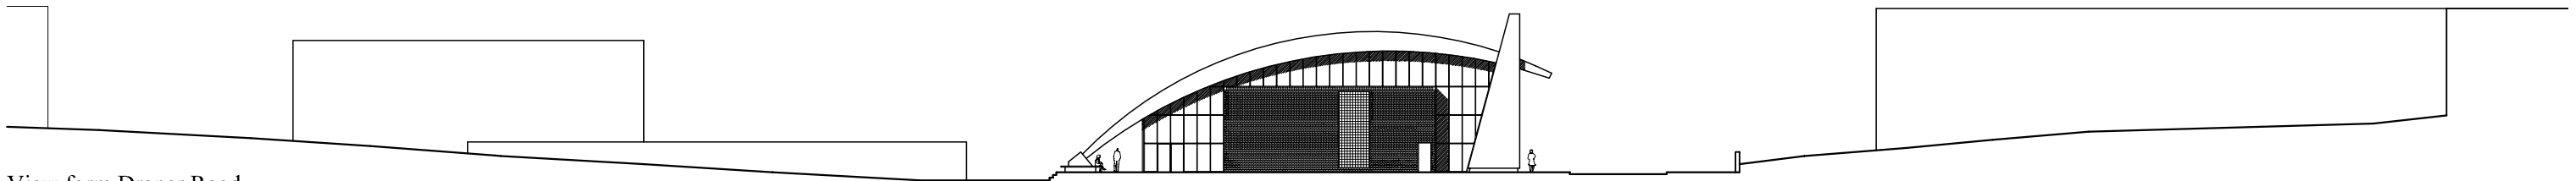


View form College Avenue


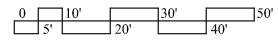


View form Draper Road

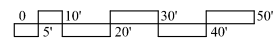


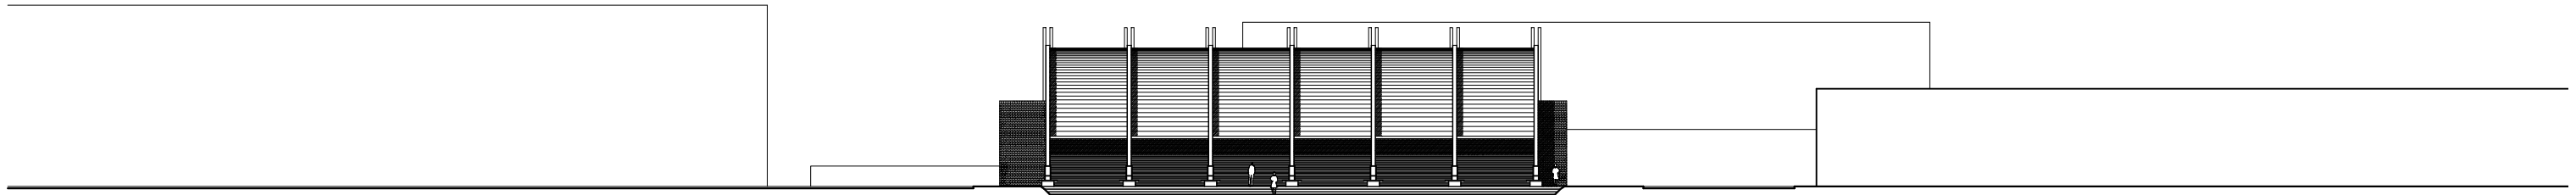


View from Armory

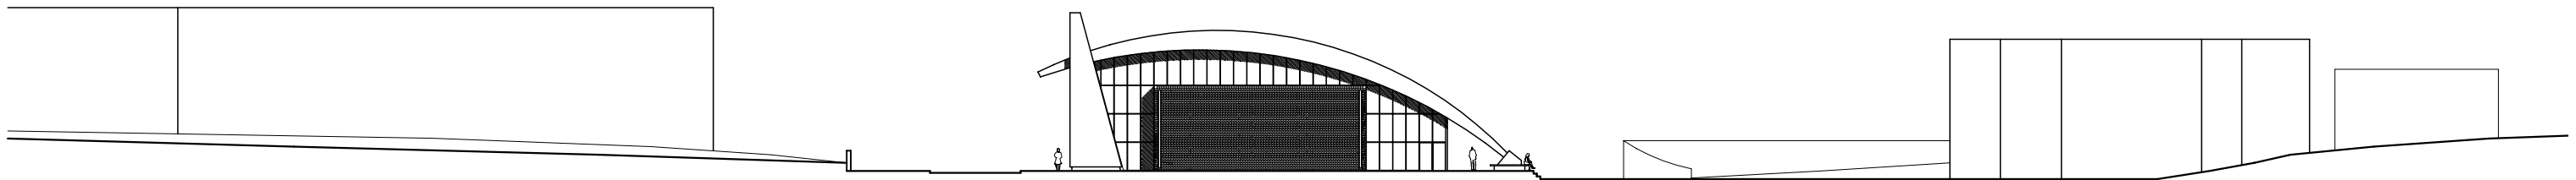
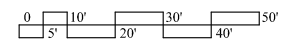


View from Hotel

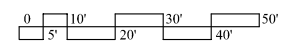


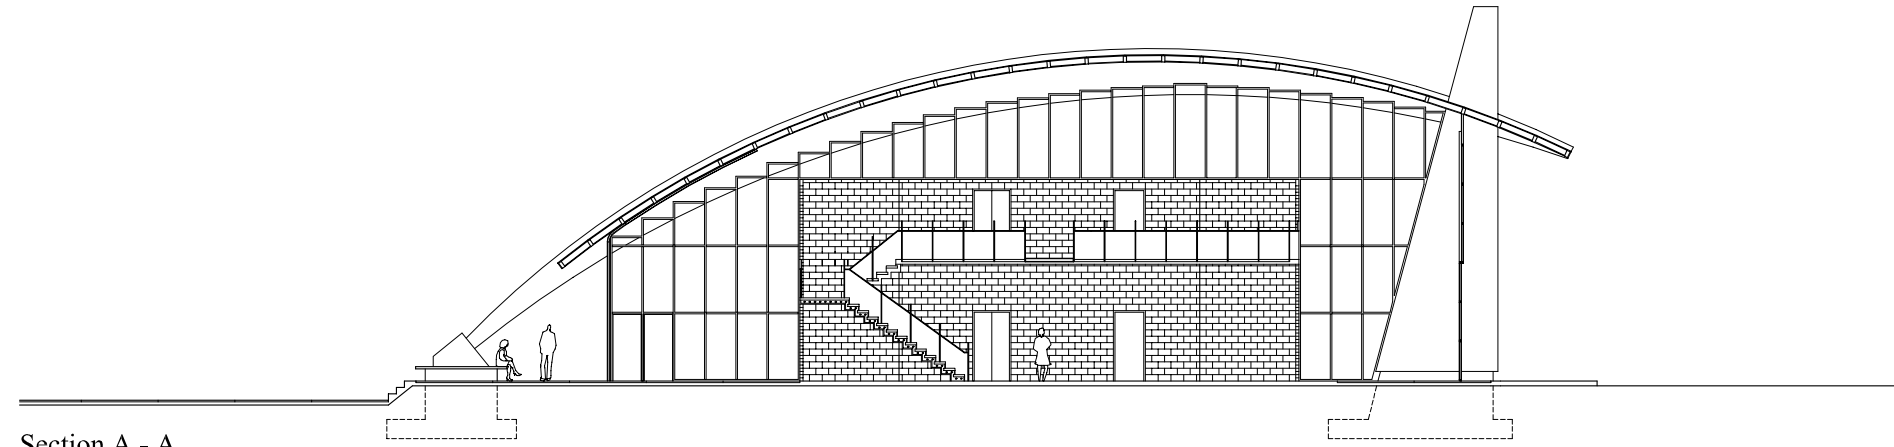


Section A - A

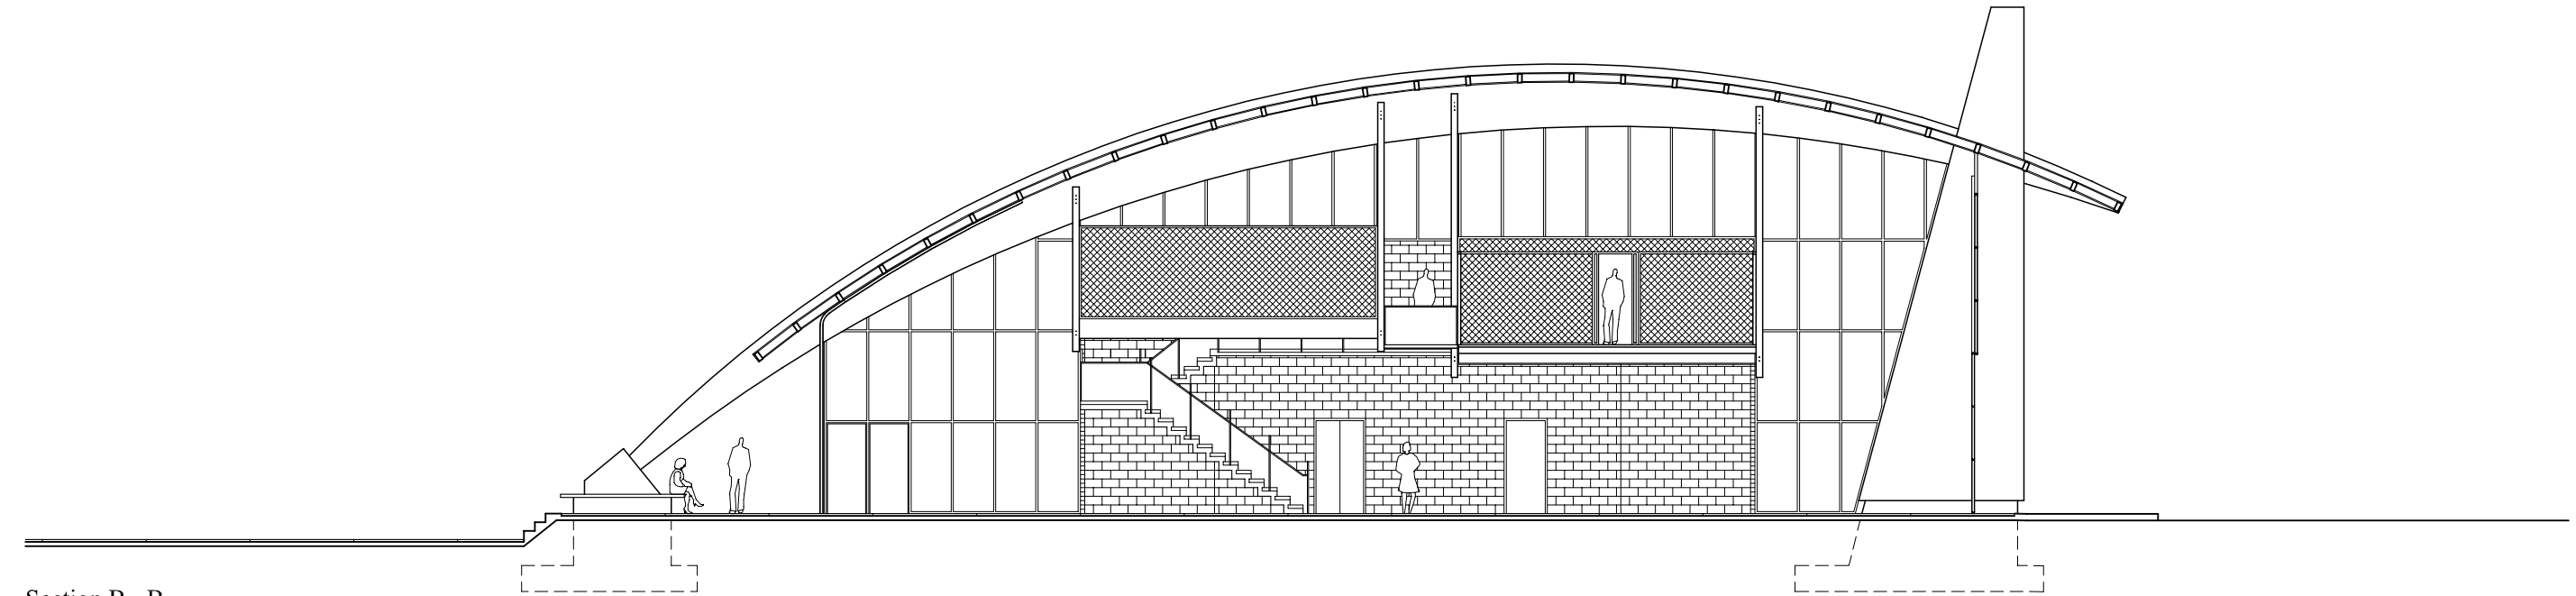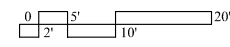

Section B - B

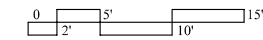

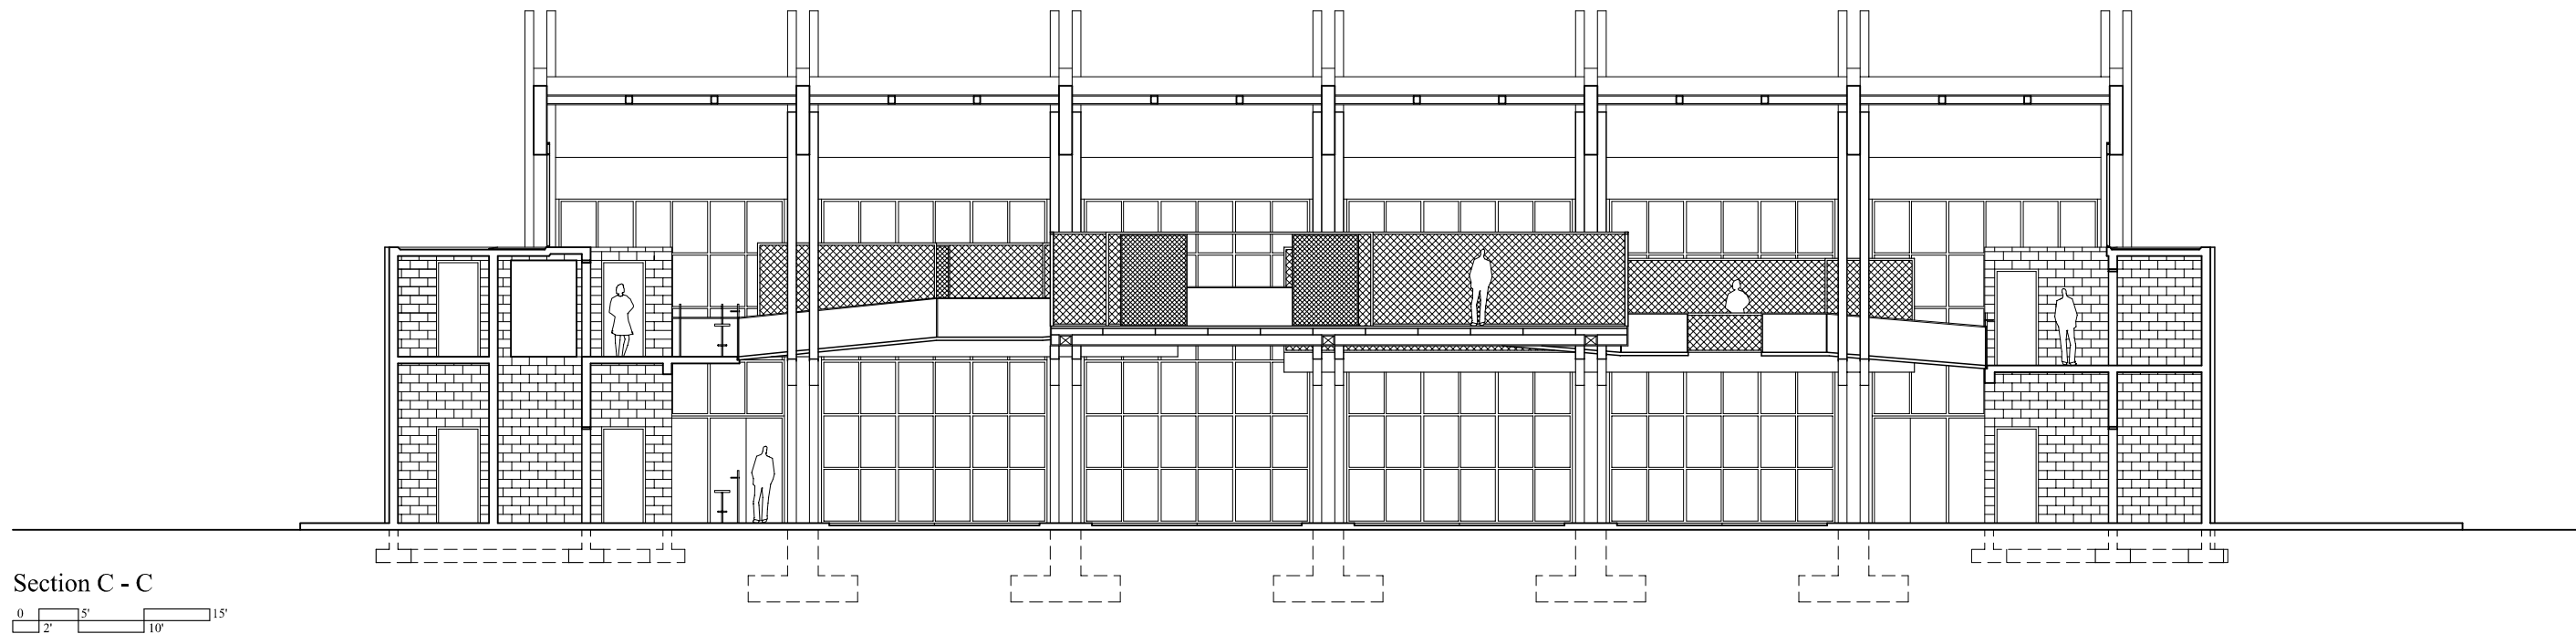

Section C - C

0 2' 5' 10' 15'